



KEY:


1. GLASS CURTAIN WALL SYSTEM (MIX OF TRANSPARENT AND OPAIC (BACKPAINTED) GLASS)
2. COPPER ALLOY RAINSCREEN CLADDING IN HORIZONTAL PANELS
3. METAL LOUVRES (VERTICAL) TO CONCEAL ROOF TOP PLANT
4. RECESSED METAL C-SECTION AT FACADE INTERFACE WITH INTERNAL FLOOR
5. BACK PAINTED GLASS PANEL
6. 5m² GLASS SURFACE MOUNTED BALCONY

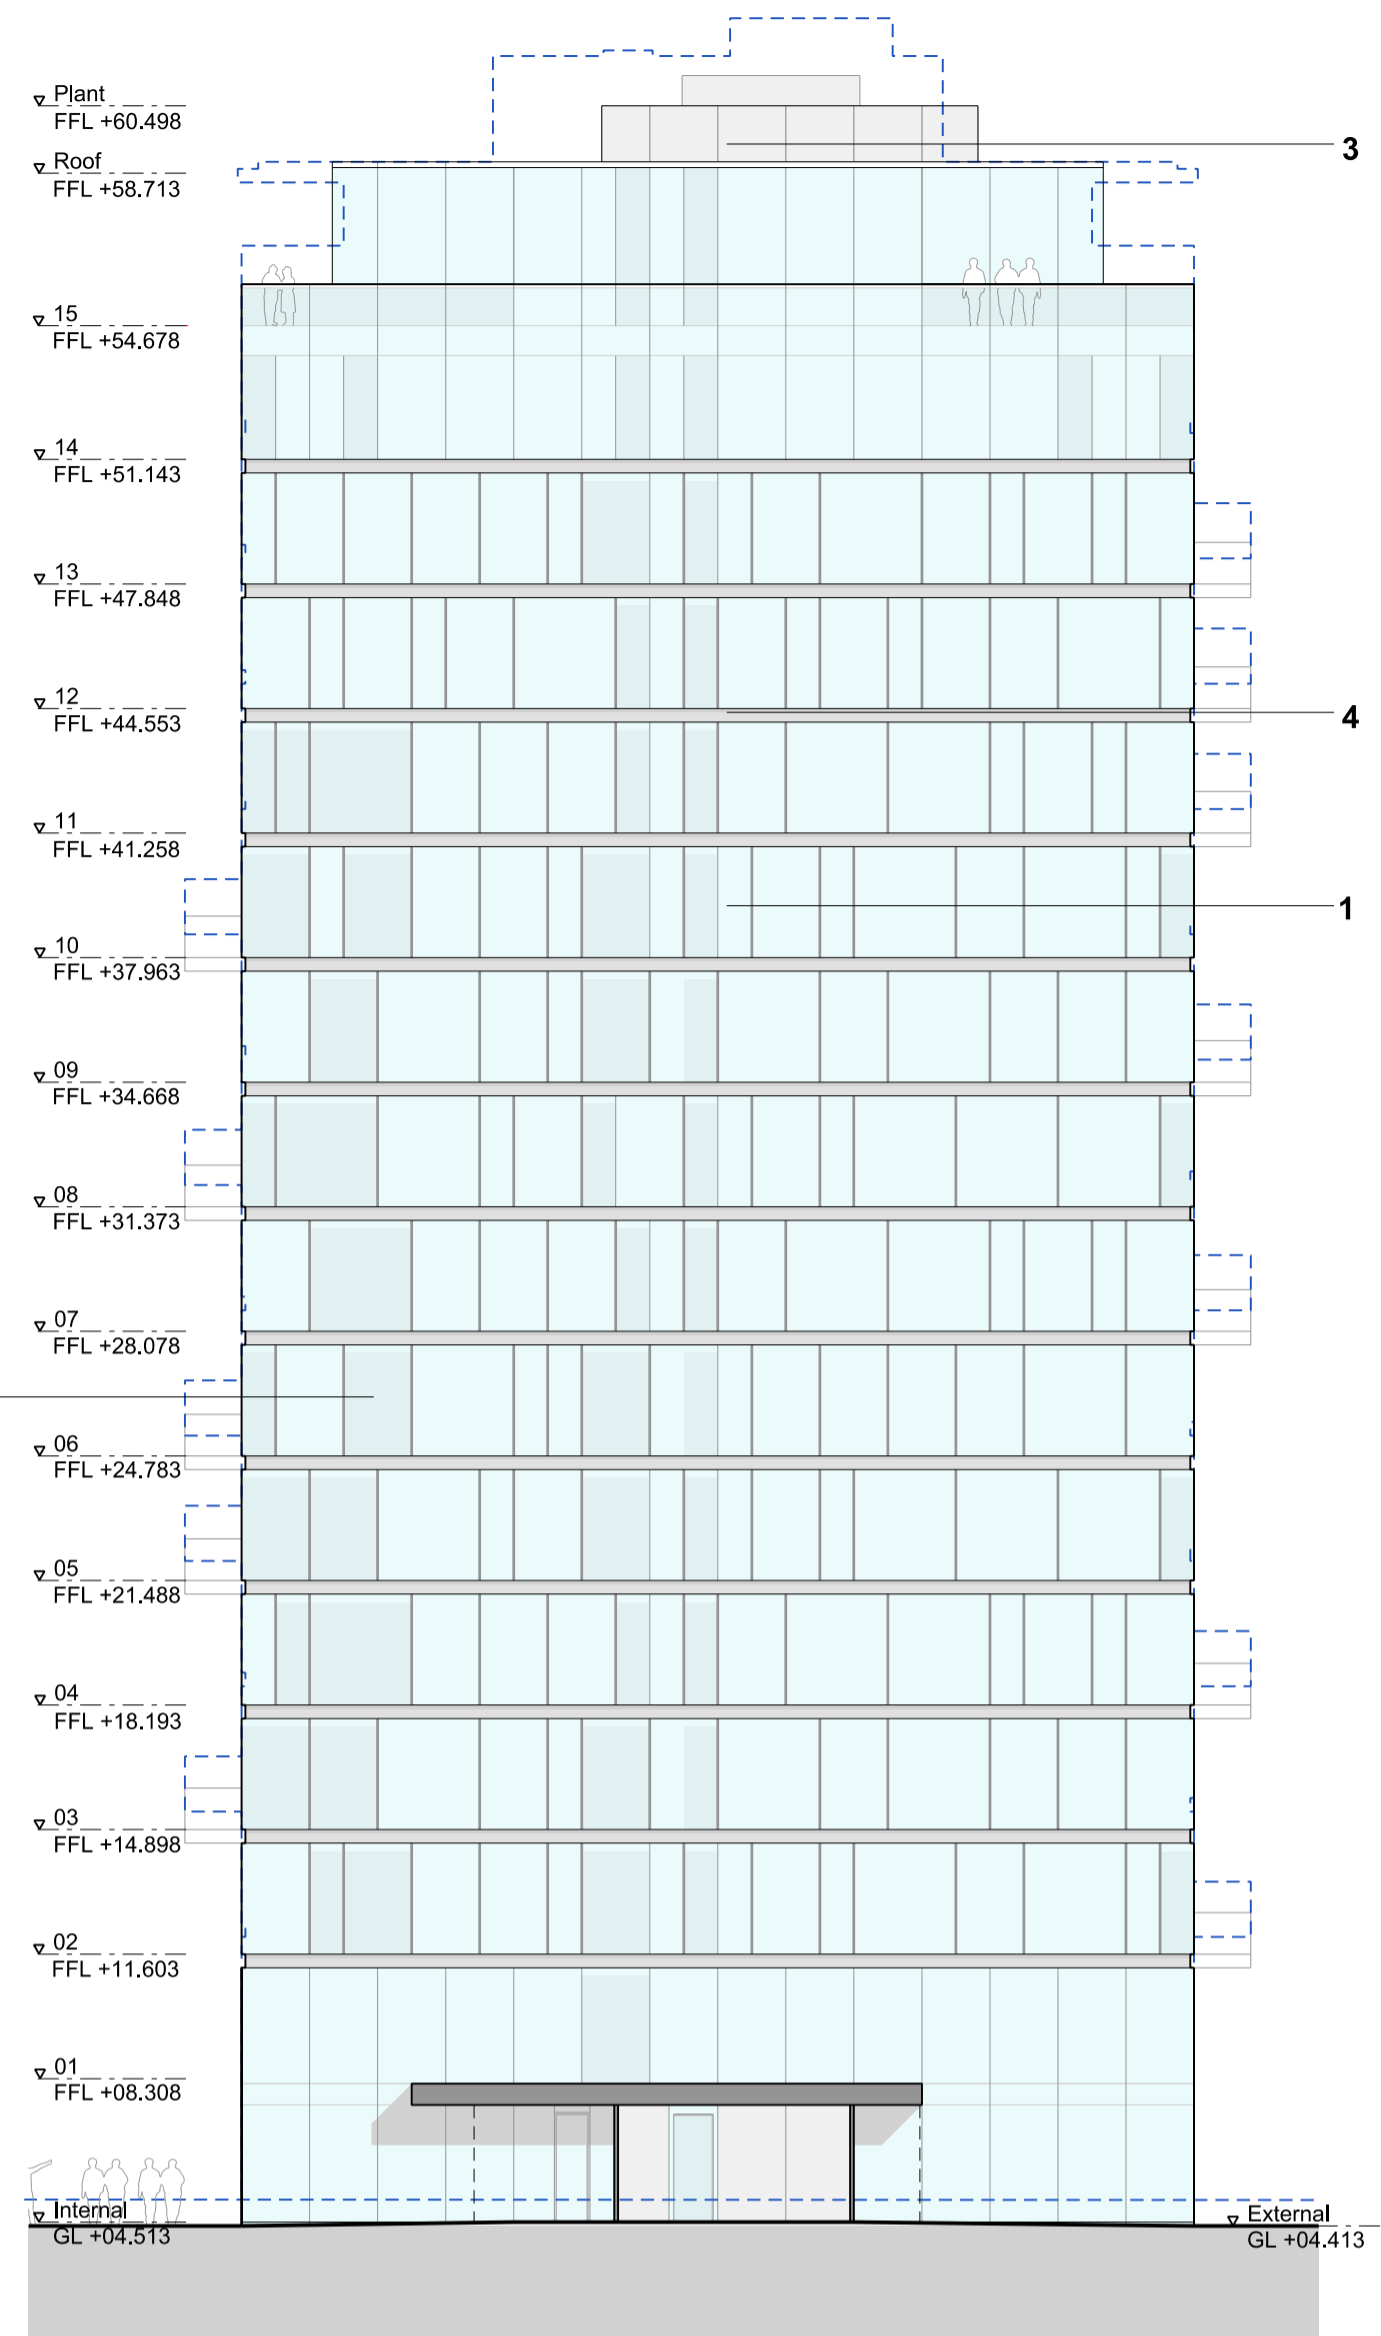

East Elevation
BUILDING B

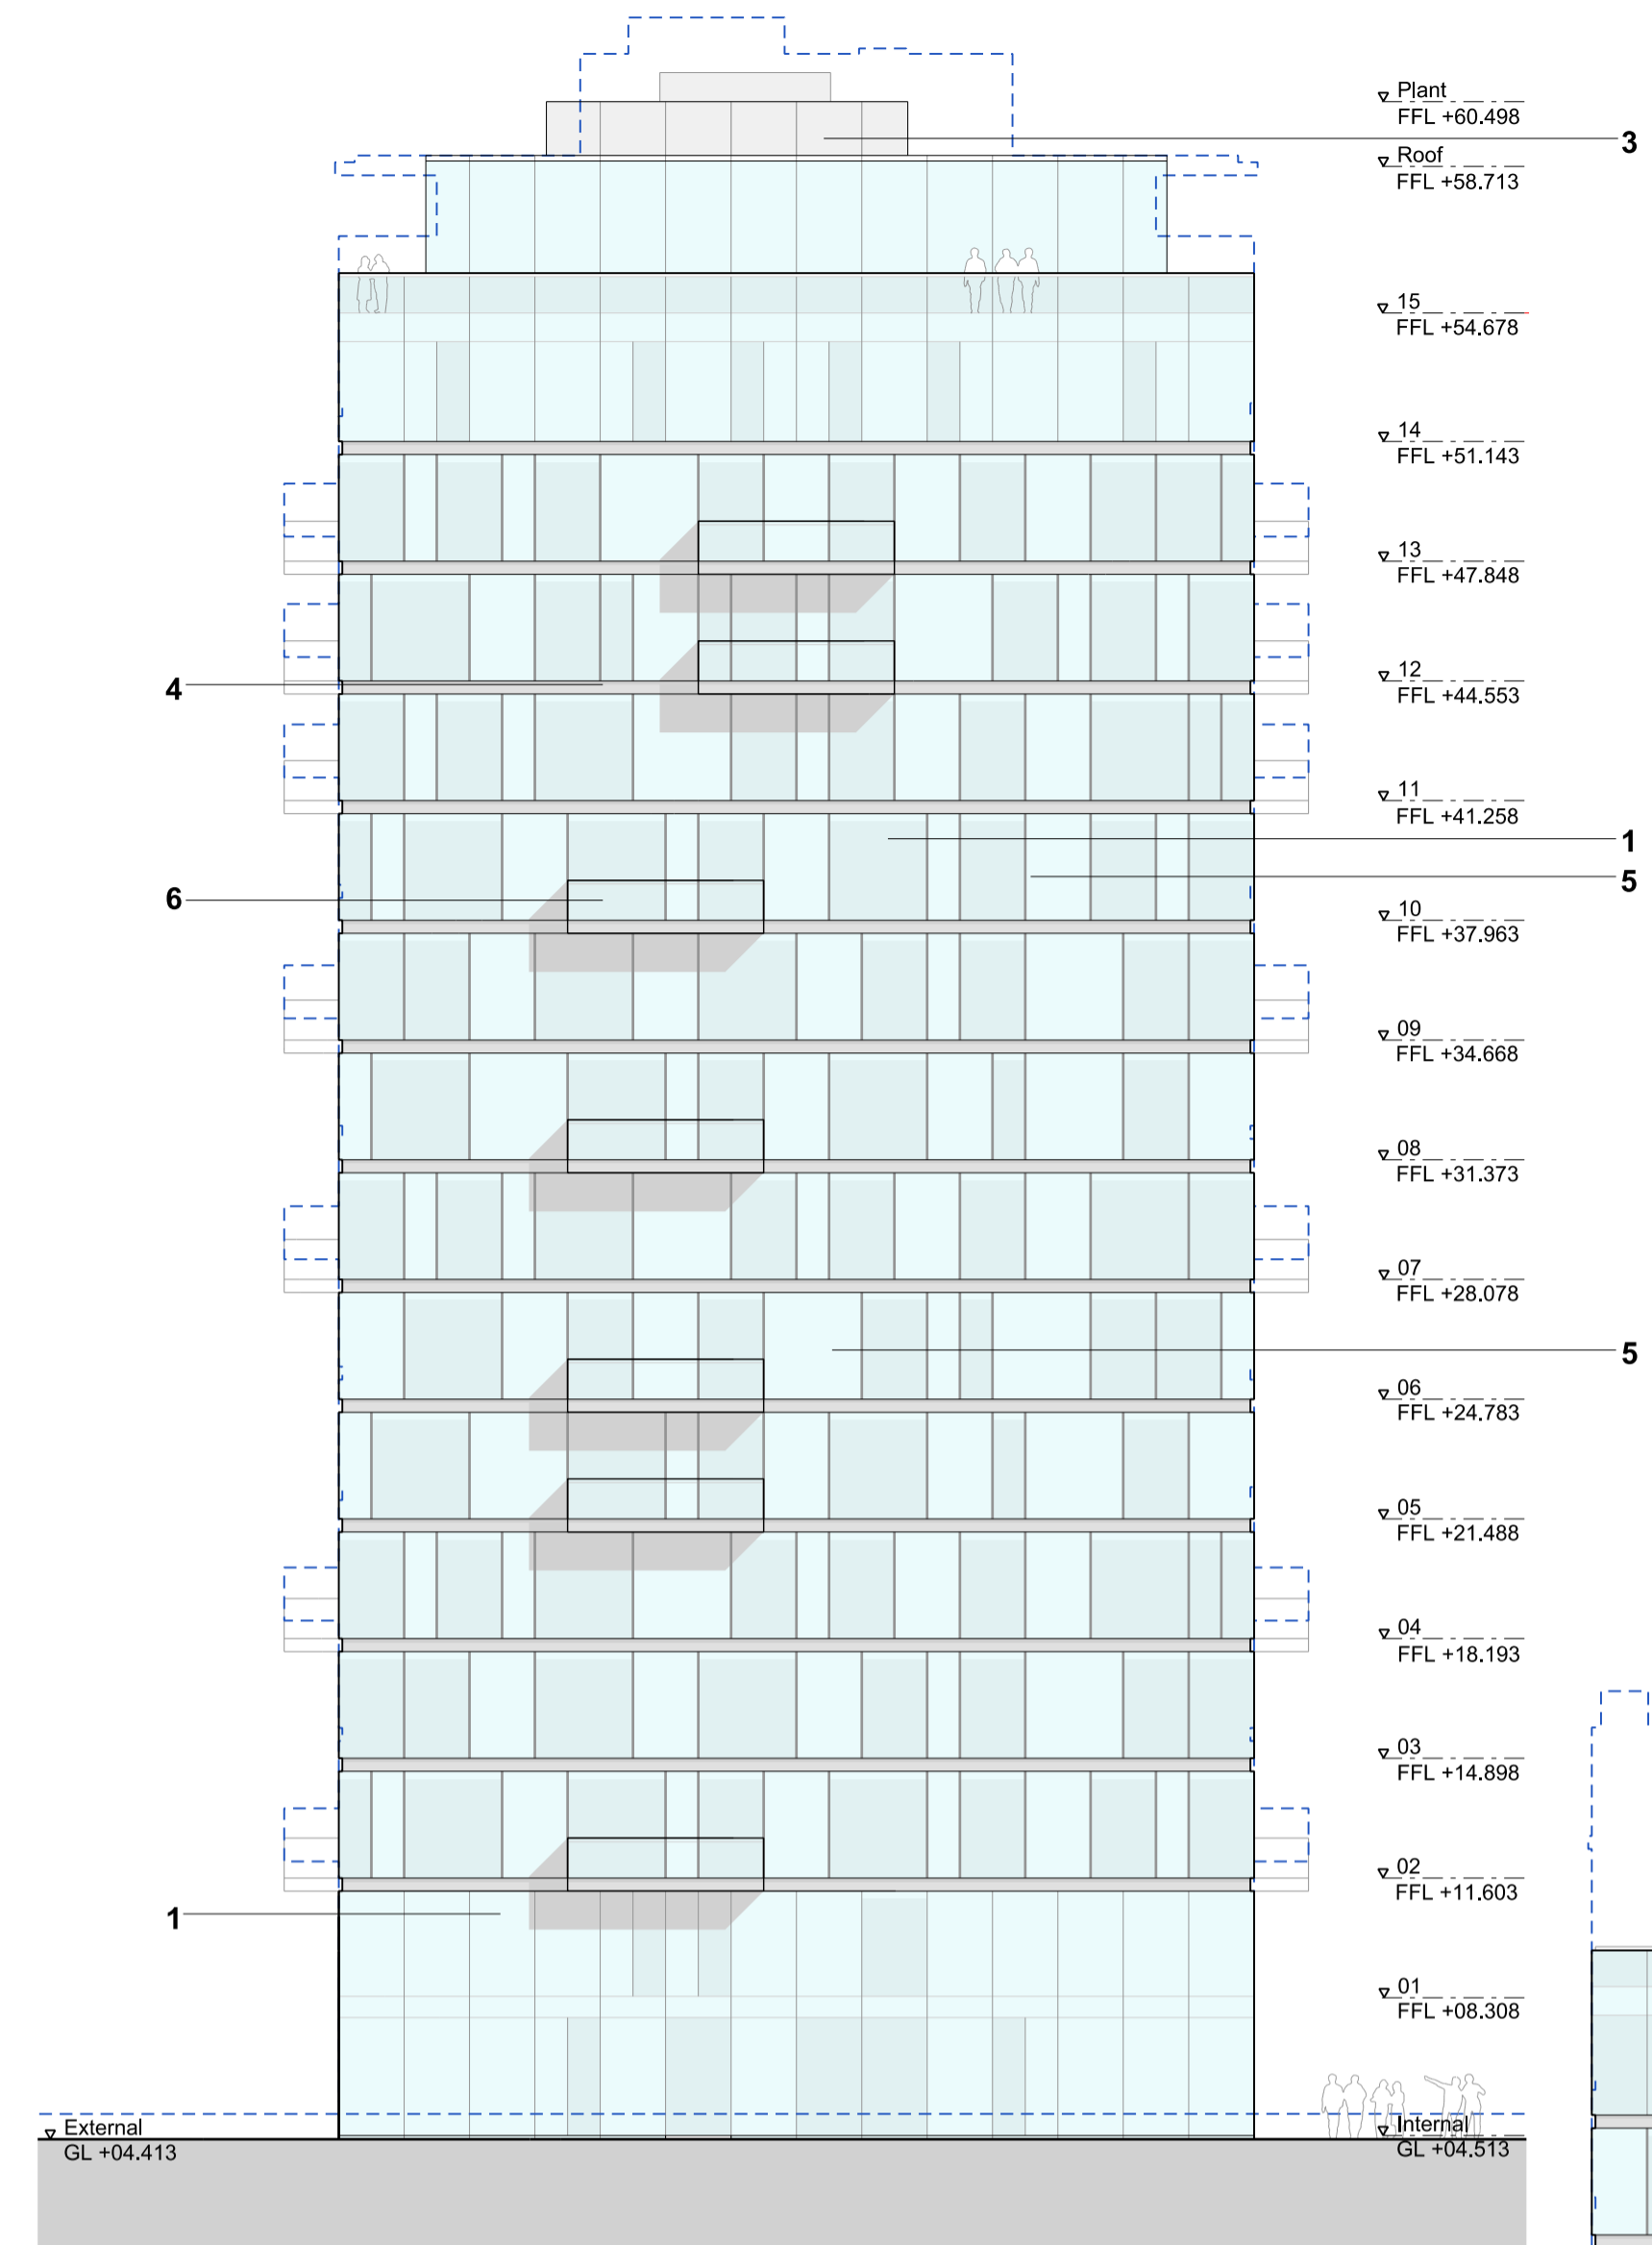

West Elevation
BUILDING B

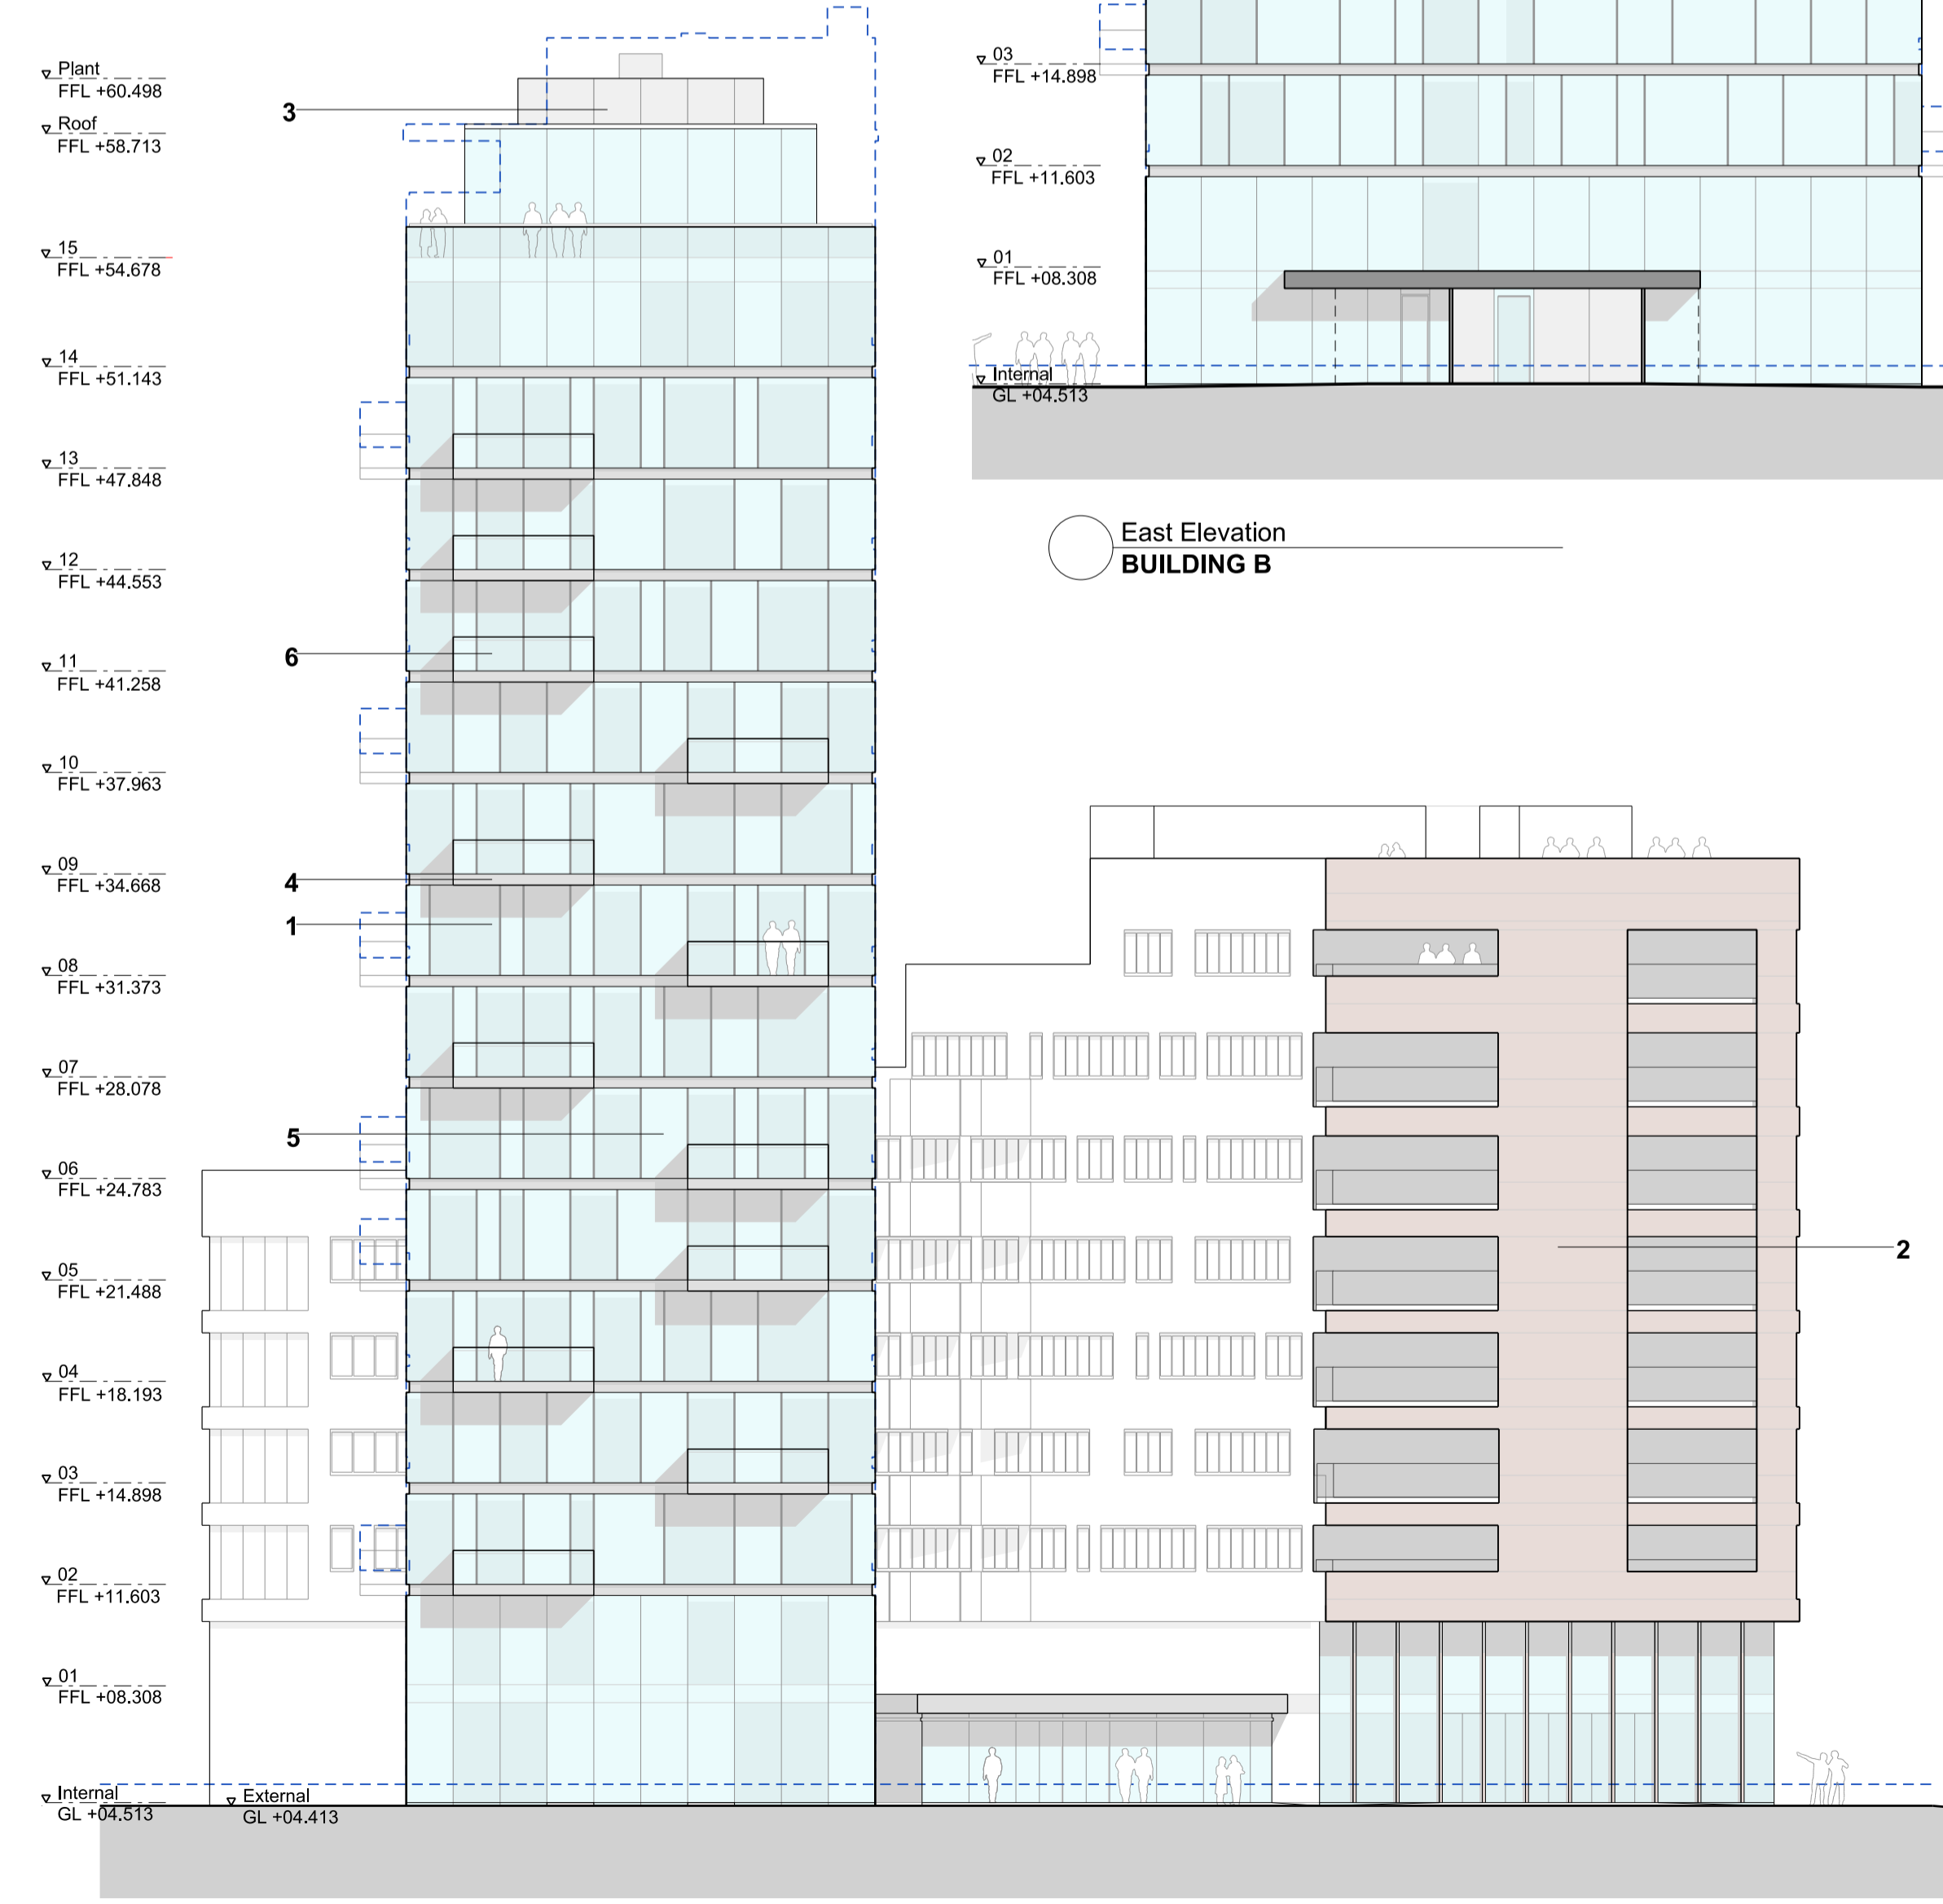

South Elevation
BUILDING A & B



North Elevation
BUILDING B

Project Logo

Notes
Do not scale from this drawing.
All dimensions are to be checked on site and any discrepancies noted in writing to the Project Manager.
All dimensions are in millimeters unless noted otherwise.


Rev	Date	Description	Drawn	Checked
A	04.11.11	Issued for Planning, Amended Scheme.	JMP	JD

ORIGINAL PLANNING ELEVATION

JOHN McASLAN + PARTNERS

7-9 William Road
London NW1 3ER
T +44 (0)20 7313 6000
F +44 (0)20 7313 6001
www.mcaslan.co.uk

Key Plan

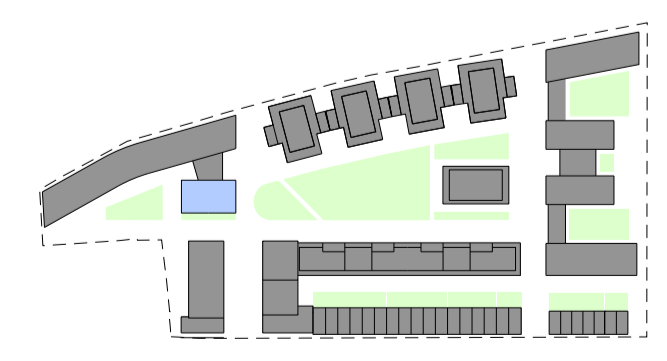

SEAGRAVE ROAD
Building B
North/South/West/East Elevations

Scale At A1:	1:200	Job Number:	1376
Date:	04.11.2011	Drawing:	JMP
Drawing Status:	PLANNING	Checked:	JD
Drawing Number:	1376-G200-E-B-NSW	Revision:	A