


**A** Wall section  
BUILDING E

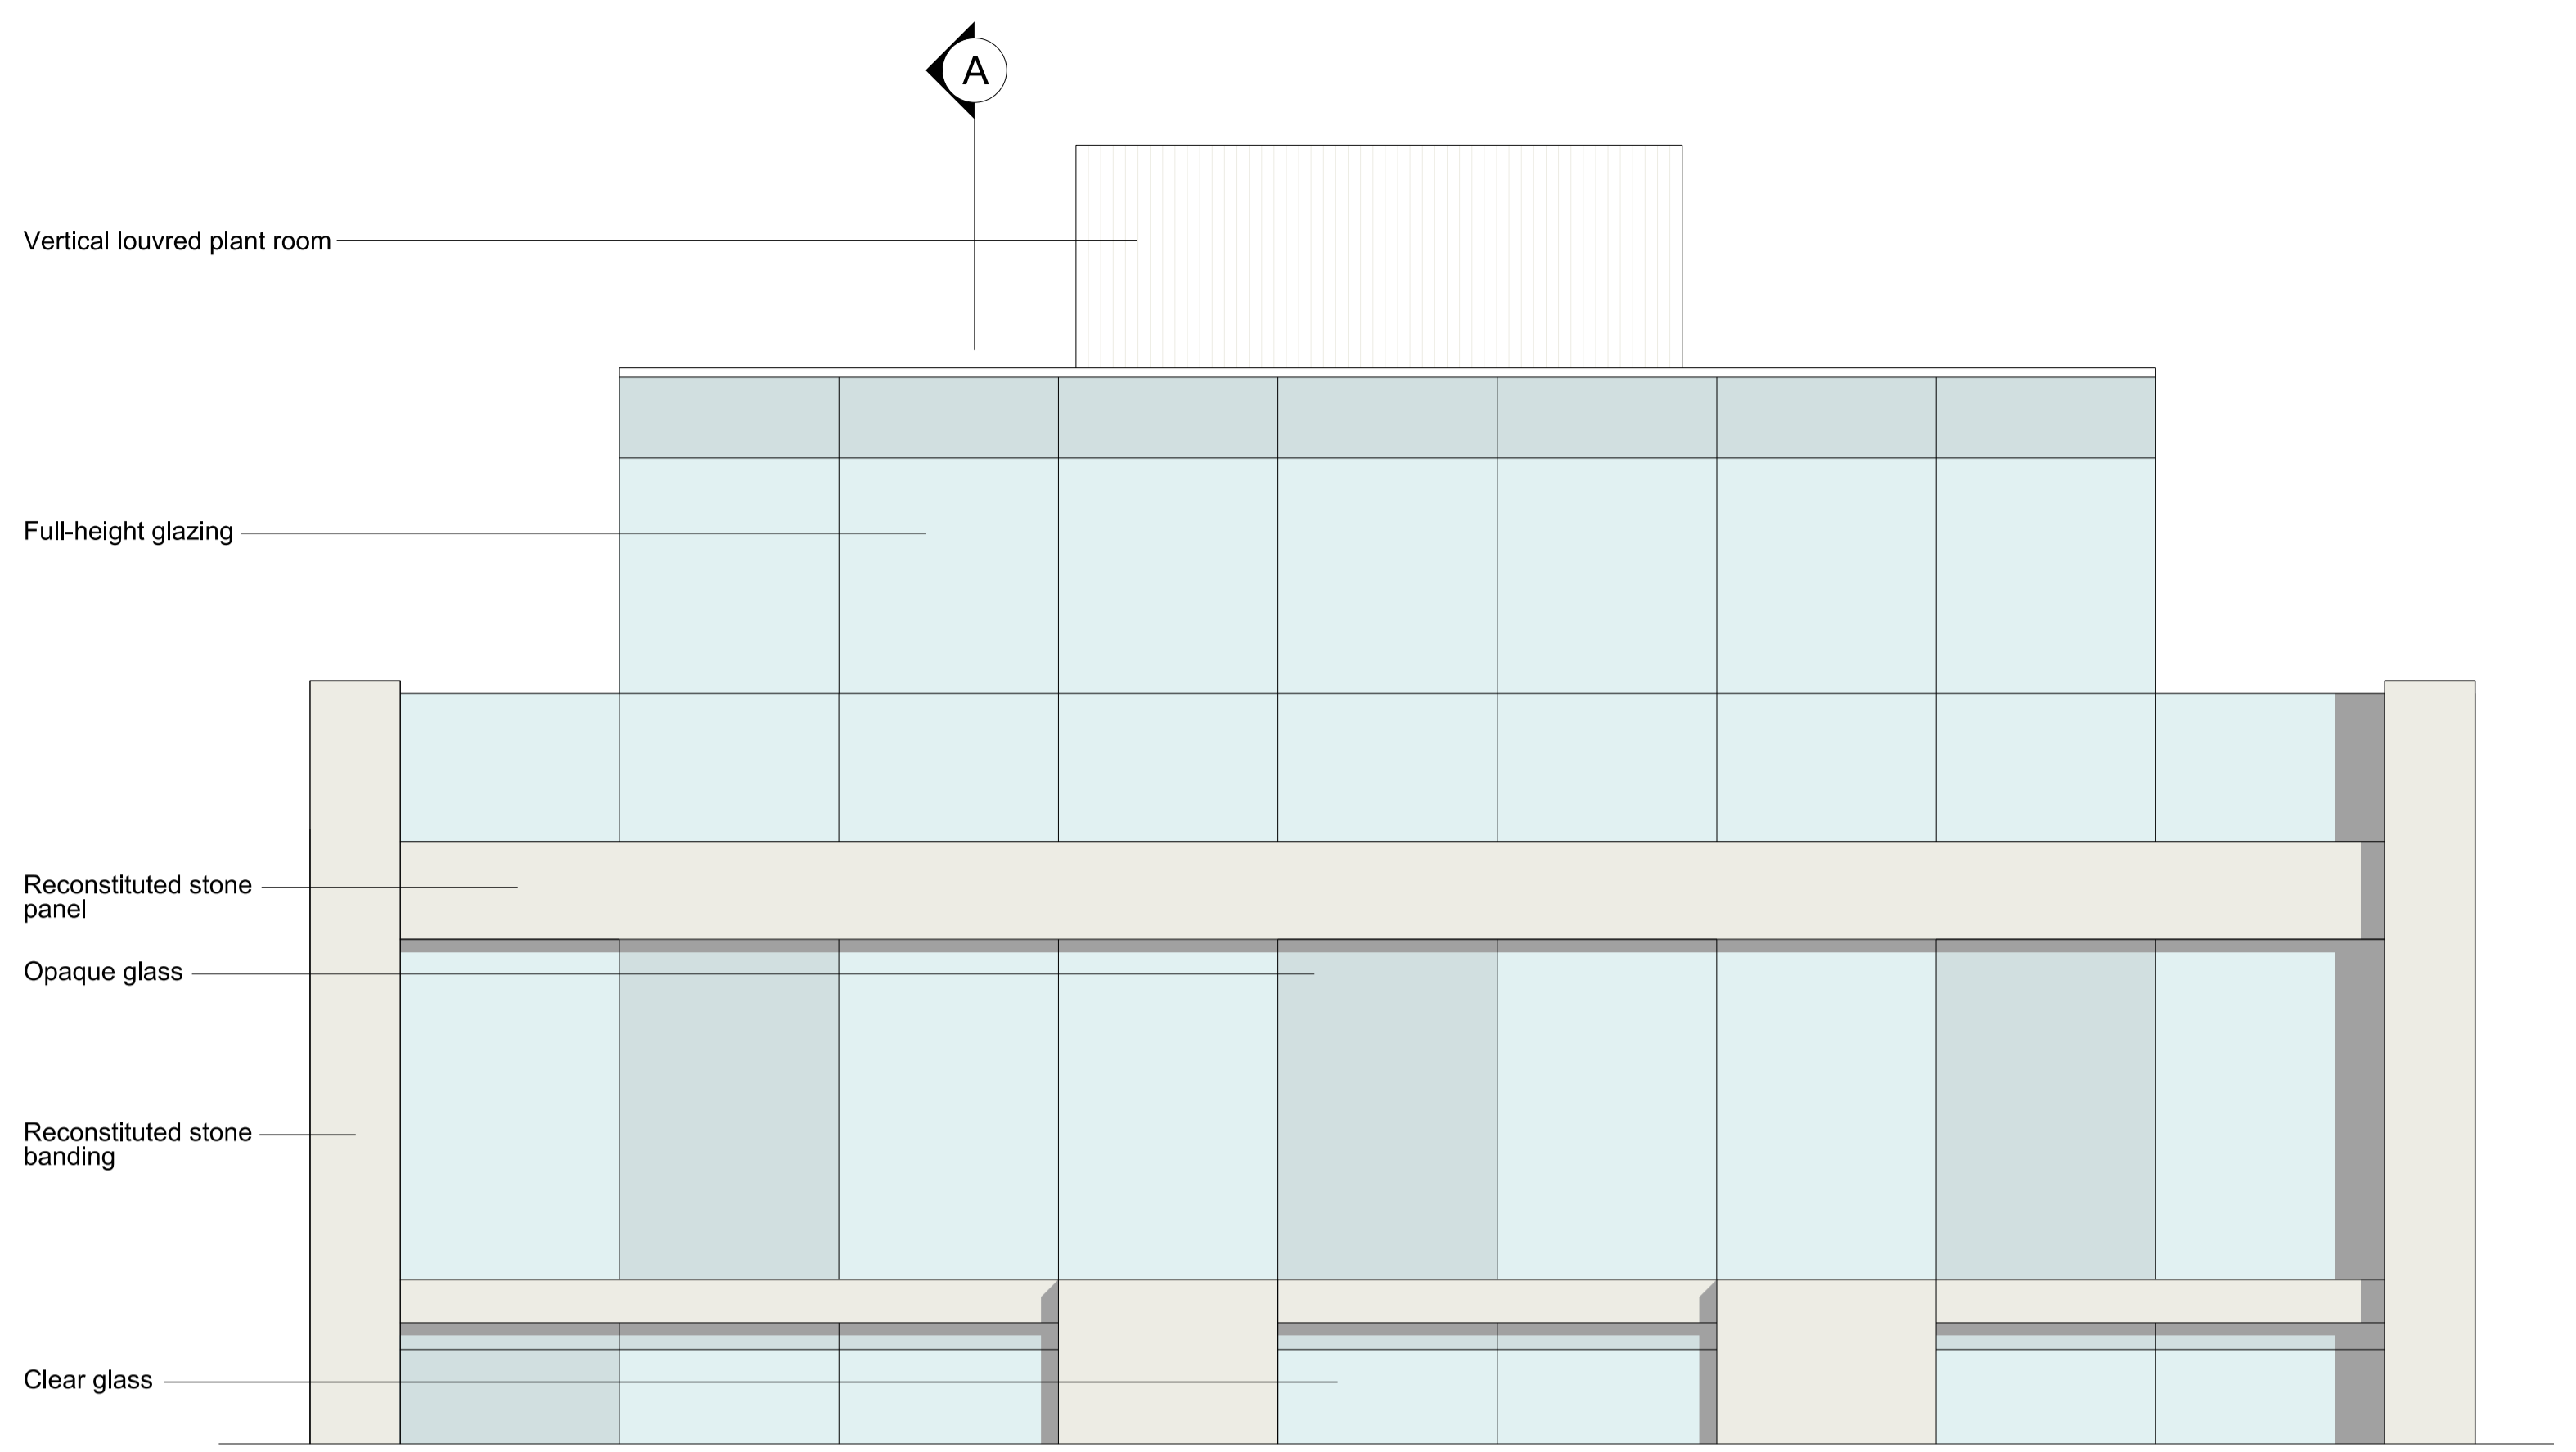

**B** Typical bay Elevation  
BUILDING E


Project Logo

Notes  
Do not scale from this drawing.  
All dimensions are to be checked on site and any discrepancies noted in writing to the Project Manager.  
All dimensions are in millimeters unless noted otherwise.

Rev.	Date	Description	Drawn	Checked
17.06.11		Issued for Planning	JMP	JD
A	04.11.11	Issued for Planning, Amended Scheme.	JMP	JD

**JOHN MCASLAN + PARTNERS**  
7-9 William Road  
London NW1 3ER  
T +44 (0)20 7313 6000  
F +44 (0)20 7313 6001  
www.mcaslan.co.uk

Architect  
Landscape

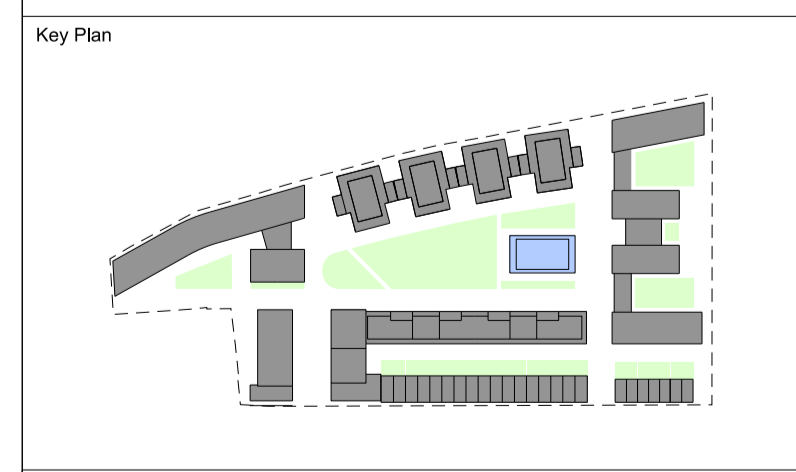

SEAGRAVE ROAD  
Building E  
Typical Bay Section and Elevation

Scale A1: 1:50  
Date: 04.11.2011  
Drawing Status: PLANNING  
Drawing Number: 1376-G200-E-E-001

Job Number: 1376  
Drawn: JMP  
Checked: JD  
Revision: A