


A Wall section
BUILDING G

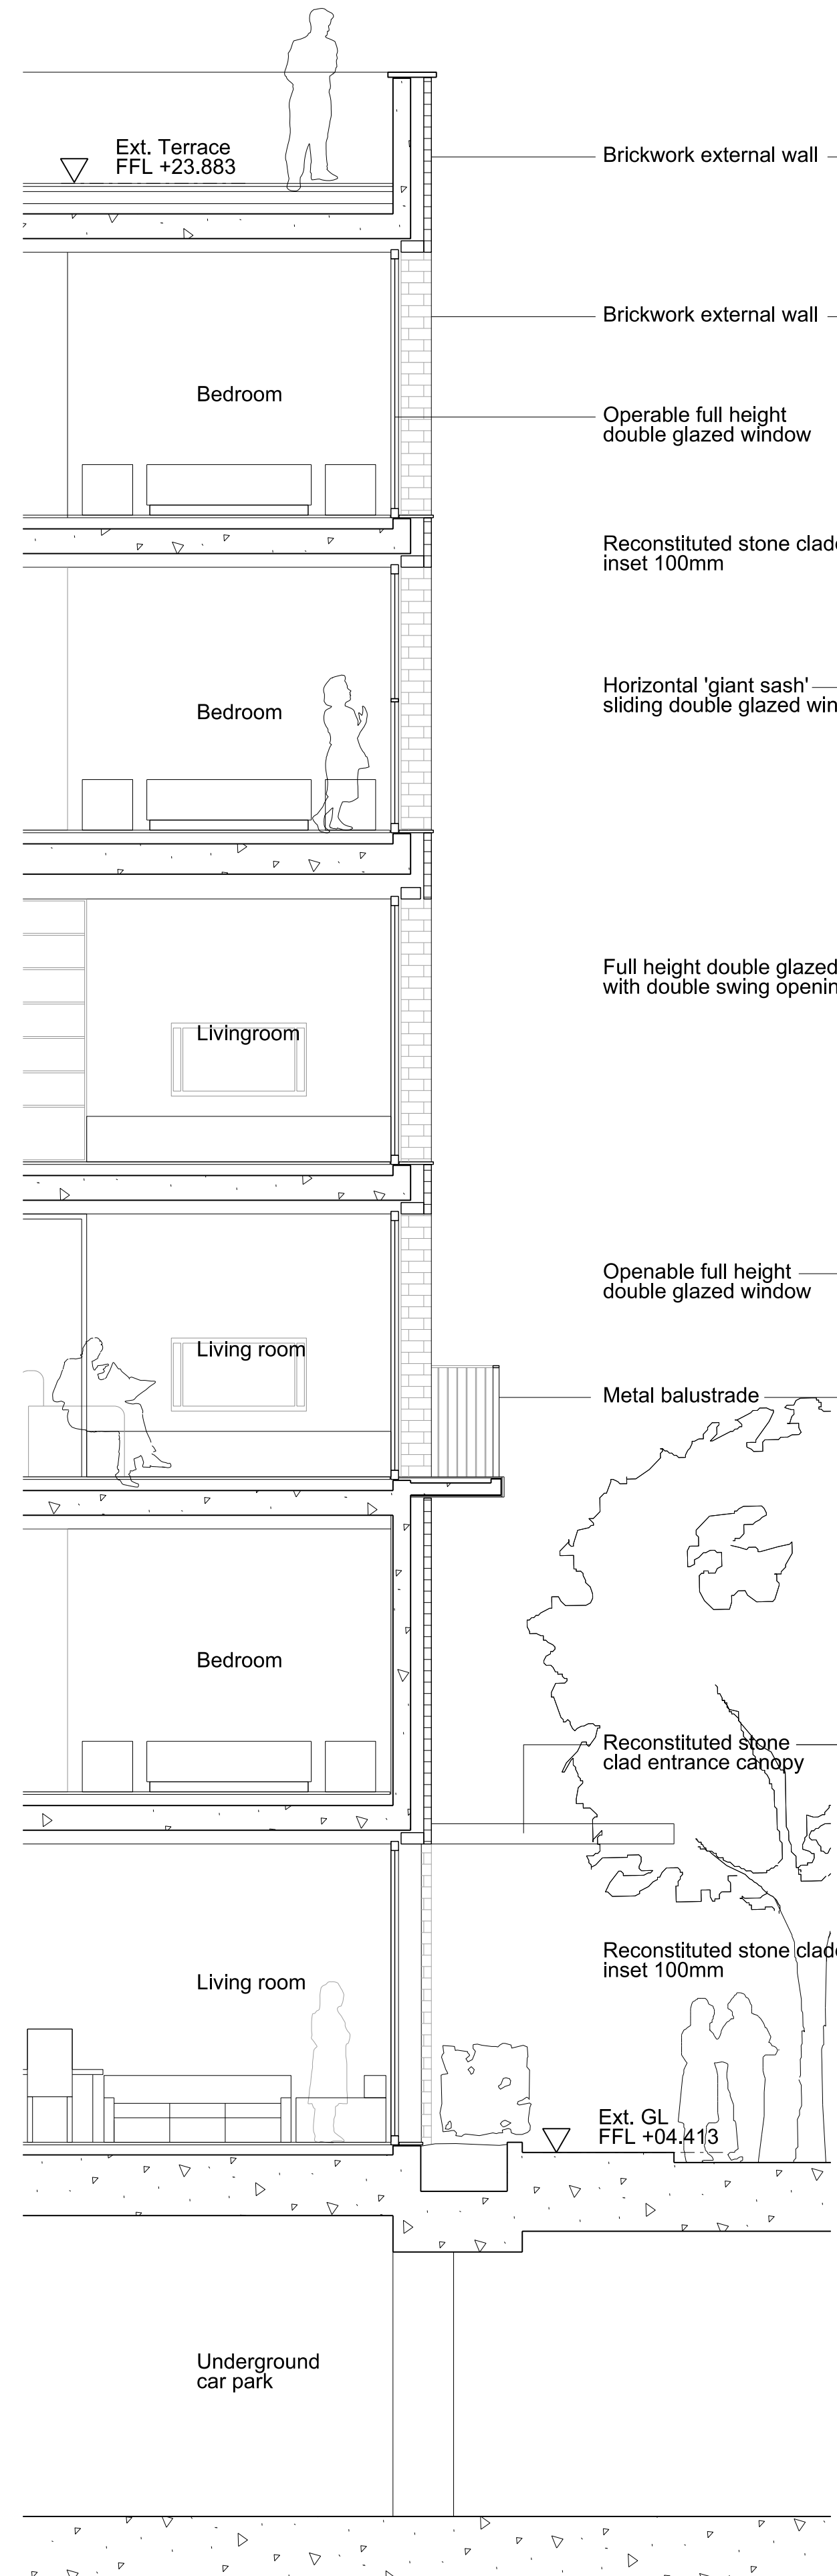

B Wall section
BUILDING G



C North Elevation - typical bay
BUILDING G


Project Logo

Notes
Do not scale from this drawing.
All dimensions are to be checked on site and any discrepancies noted in writing to the Project Manager.
All dimensions are in millimeters unless noted otherwise.

Rev	Date	Description	Drawn	Checked
	17.06.11	Issued for planning	JMP	JD
A	04.11.11	Issued for planning, Amended Scheme.	JMP	JD

JOHN McASLAN + PARTNERS
7-9 William Road
London NW1 3ER
T +44 (0)20 7313 6000
F +44 (0)20 7313 6001
www.mcaslan.co.uk

Architect
Landscape

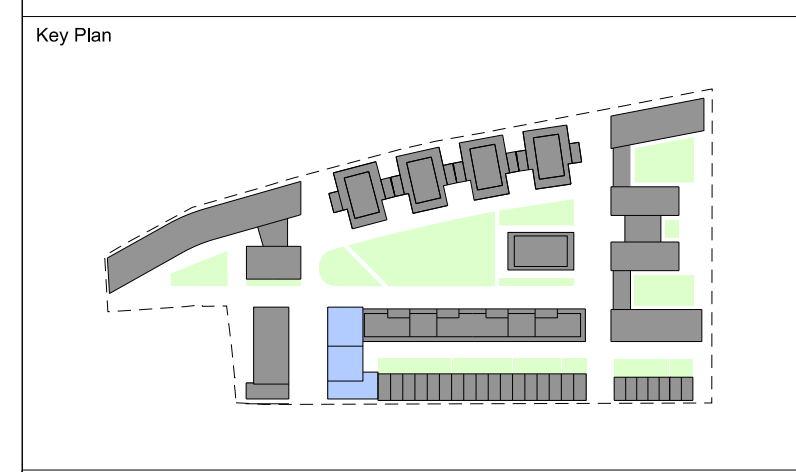

SEAGRAVE ROAD
Building G
Typical Bay Section and Elevation

Scale At A1:	1:50	Job Number:	1376
Date:	04.11.2011	Drawing:	JMP
Drawing Status:	PLANNING	Checked:	JD
Drawing Number:	1376-G200-E-G-D01	Revision:	A