

KEY:


- 1. BRICK WORK
- 2. BRICK INSET (APPROX. 100 mm)
- 3. GLAZING
- 4. BALCONIES
- 5. RECONSTITUTED STONE CLADDING
- 6. STONE INSET (APPROX. 100 mm)
- 7. GREEN WALL
- 8. CAR PARK ENTRANCE



North Elevation
BUILDING G



East Elevation
BUILDING G

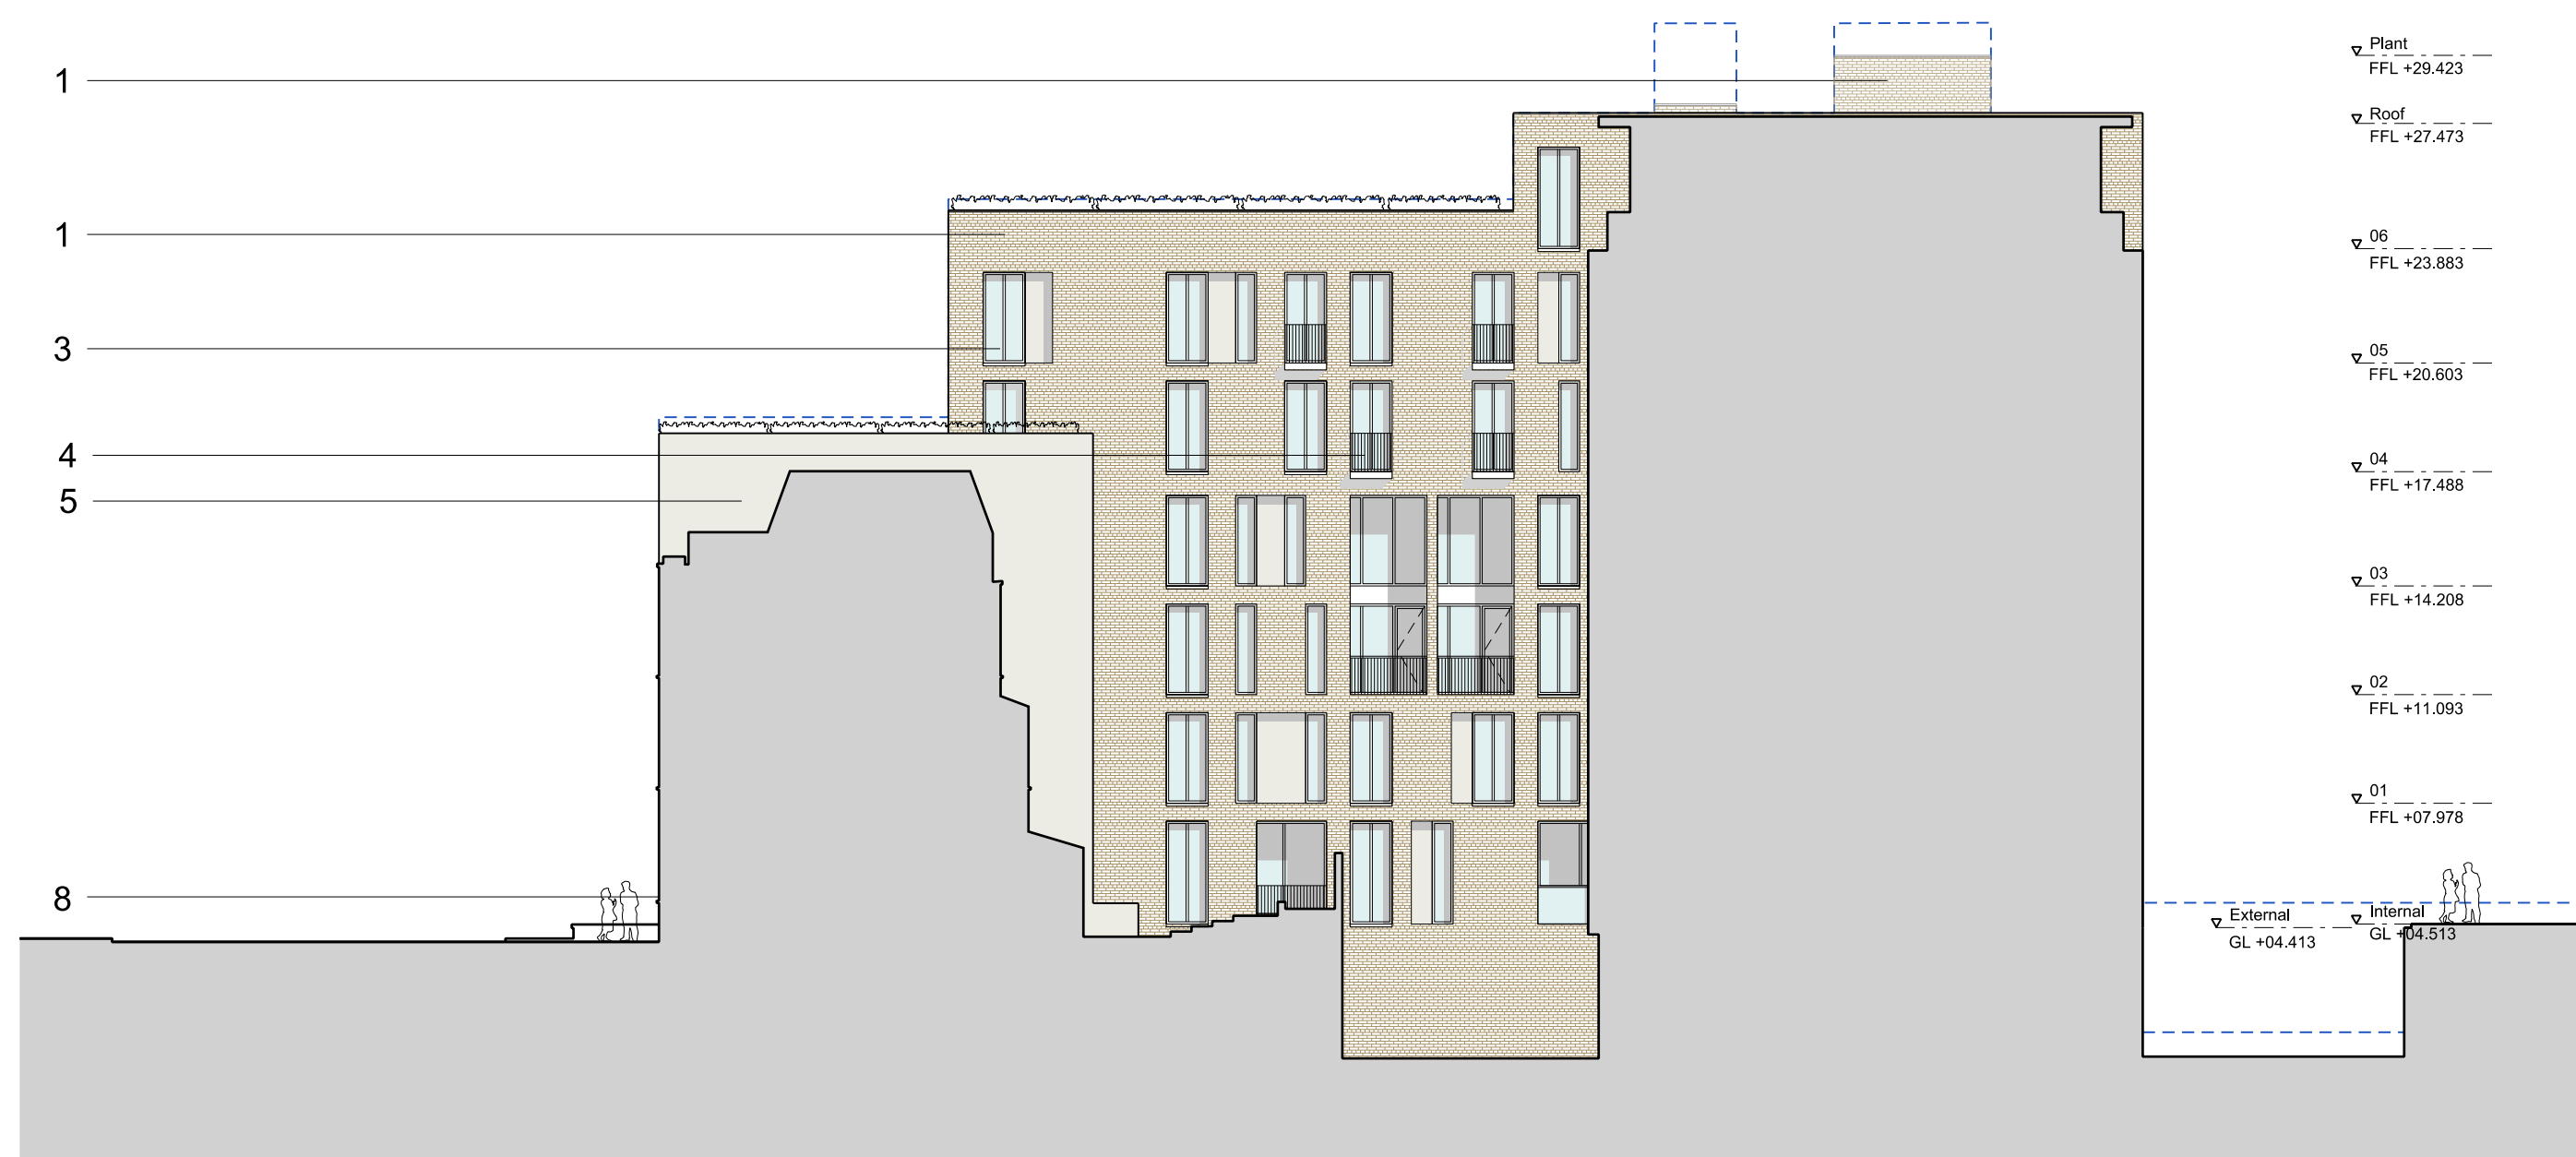

South Elevation
BUILDING G



West Elevation
BUILDING G

Project Logo

Notes
Do not scale from this drawing.
All dimensions are to be checked on site and any discrepancies noted in writing to the Project Manager.
All dimensions are in millimeters unless noted otherwise.


Rev.	Date	Description	Drawn	Checked
	17.06.11	Issued for Planning	JMP	JD
A	04.11.11	Issued for Planning, Amended Scheme.	JMP	JD

ORIGINAL PLANNING ELEVATION

JOHN MCASLAN + PARTNERS

7-9 William Road
London NW1 3ER
T +44 (0)20 7313 6000
F +44 (0)20 7313 6001
www.mcaslan.co.uk

Key Plan

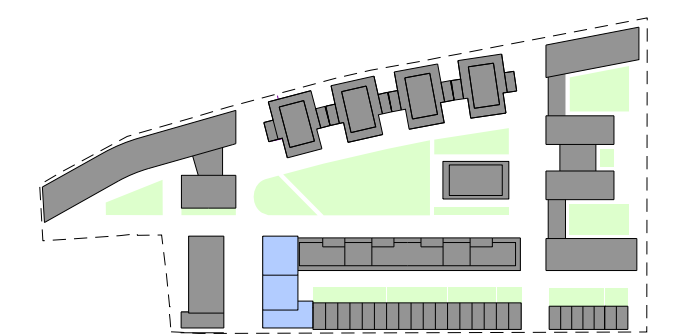

SEAGRAVE ROAD
Building G
North/South/East/West Elevations

Scale At A1:	1:200	Job Number:	1376
Date:	04.11.2011	Drawing:	JMP
Drawing Status:	PLANNING	Checked:	JD
Drawing Number:	1376-G200-E-G-NS/E/W	Revision:	A