



Notes  
 Do not scale from this drawing.  
 All dimensions are to be checked on site and any discrepancies noted in writing to the Project Manager.  
 All dimensions are in millimeters unless noted otherwise.

Rev.	Date	Description	Drawn	Checked
	17.06.11	Issued for planning	JMP	JD
A	04.11.11	Issued for planning, Amended Scheme.	JMP	JD

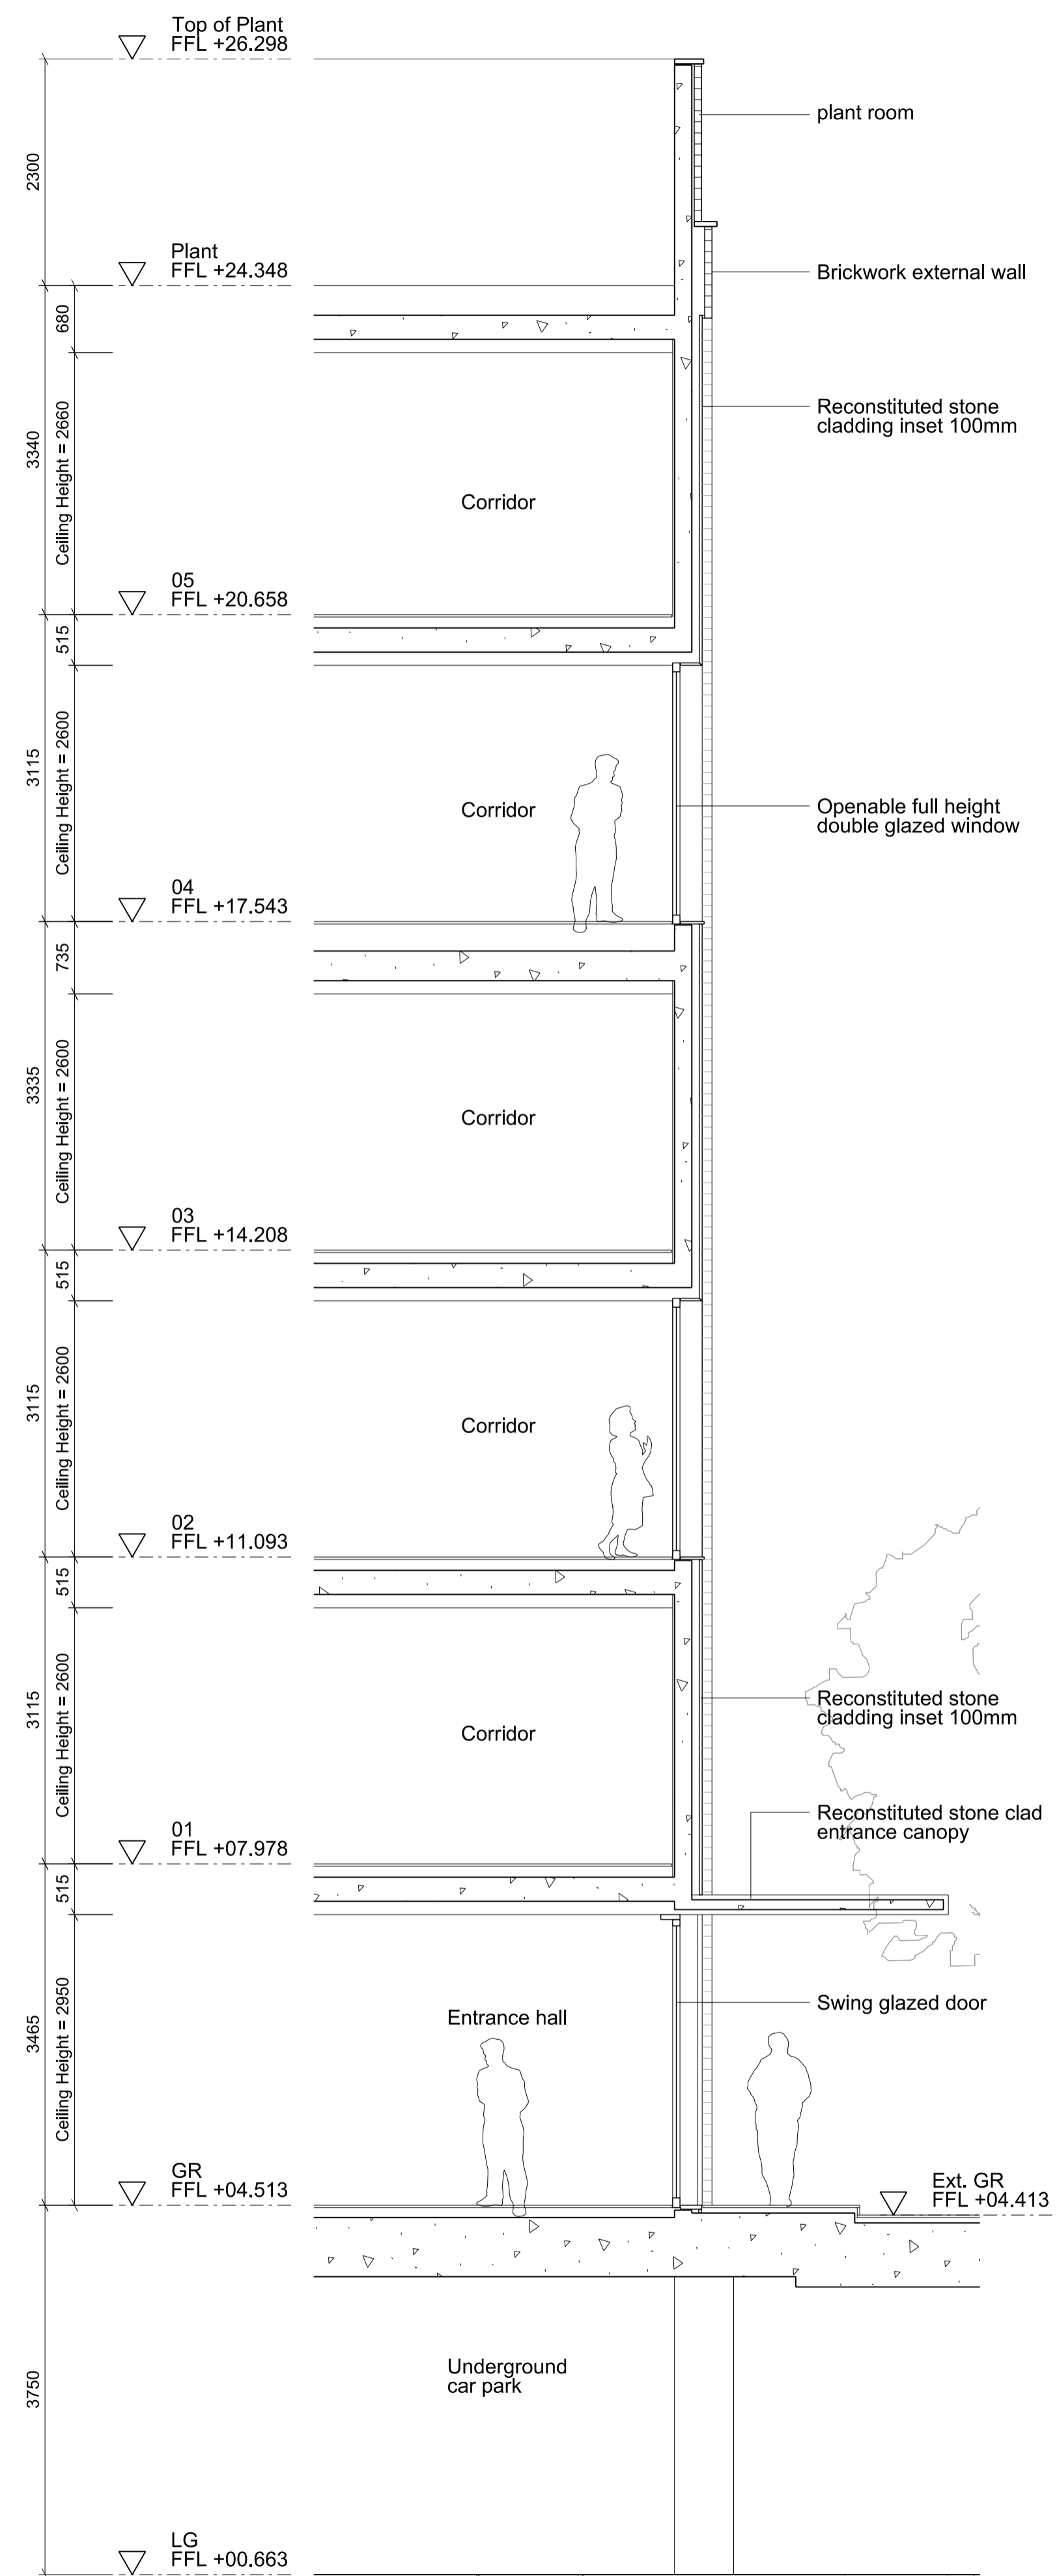

**A** Wall section BUILDING H

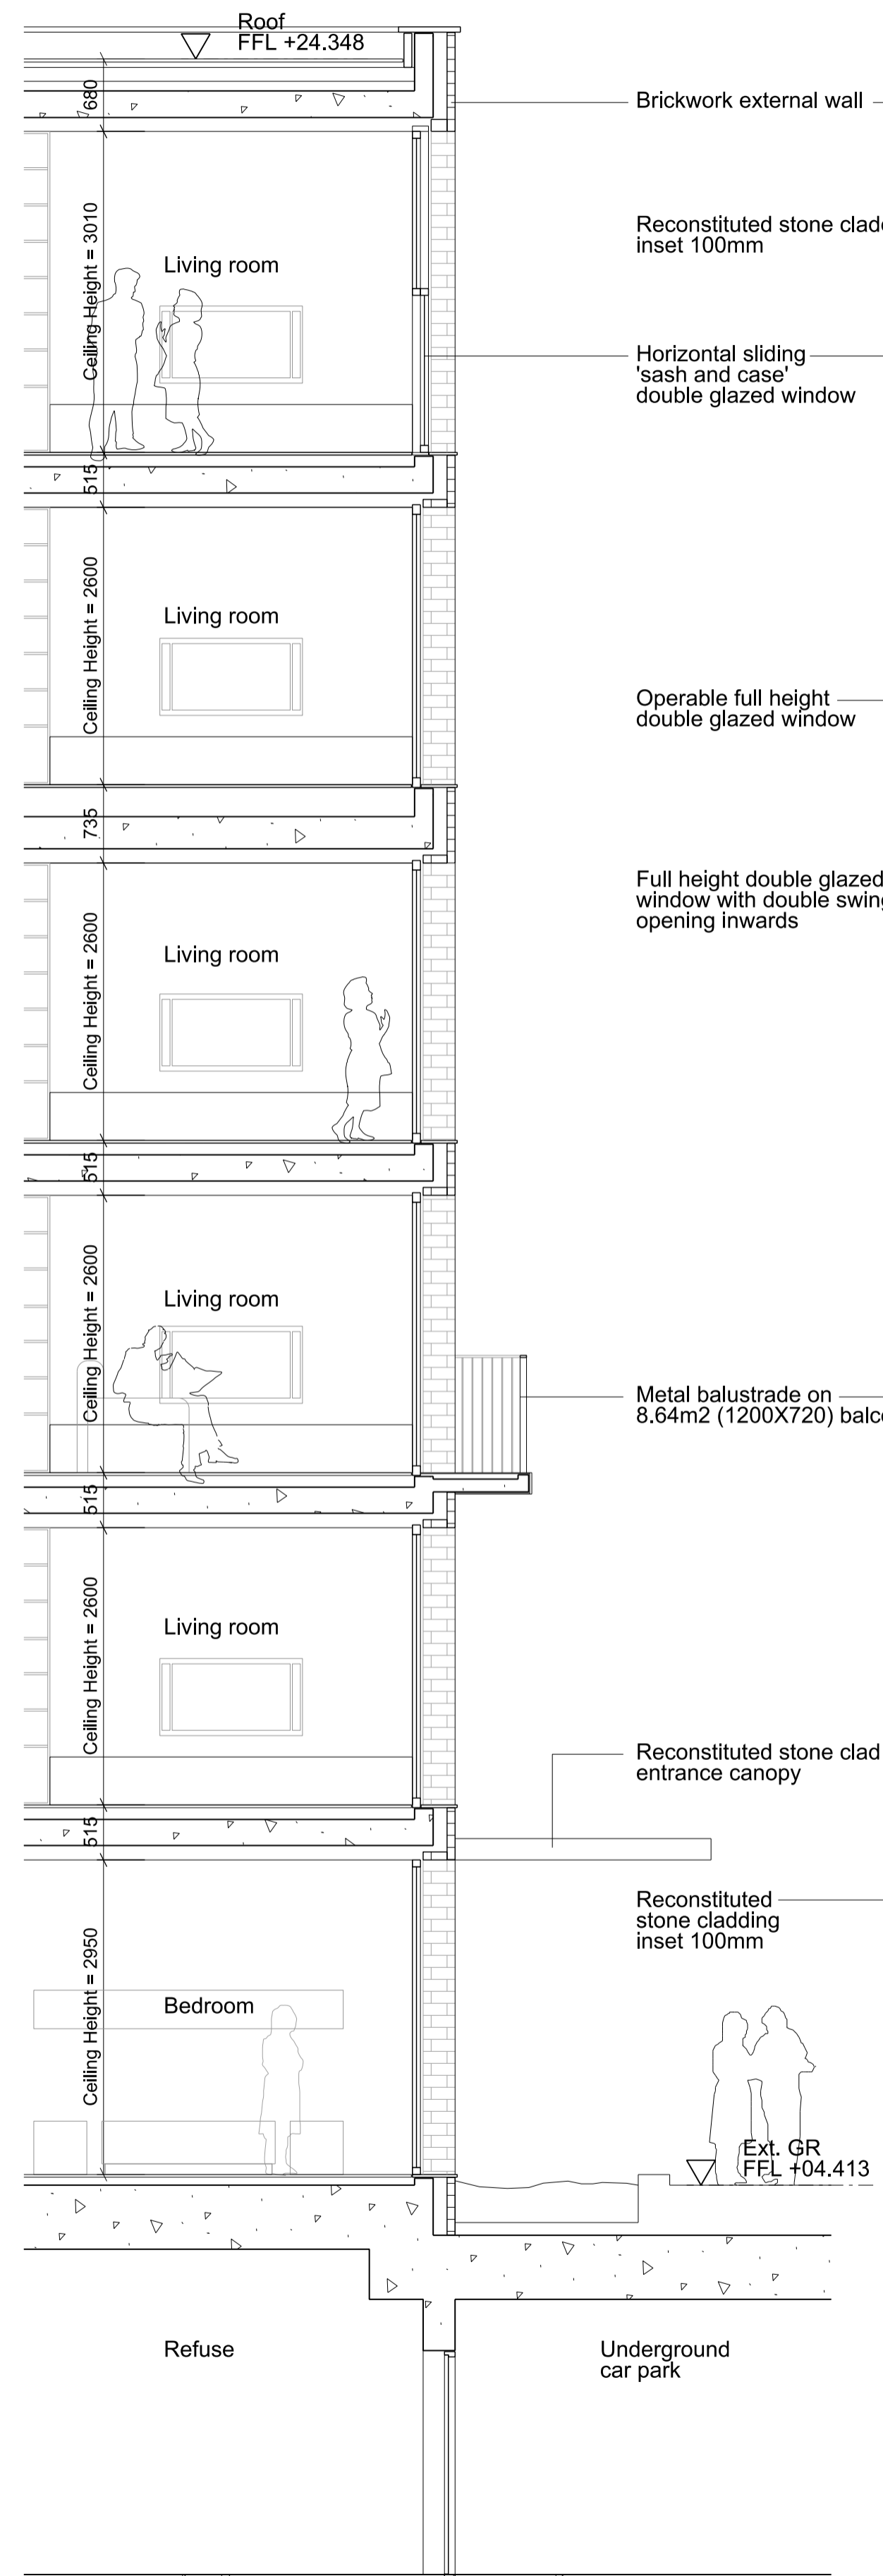


**B** Wall section BUILDING H



**C** South Elevation - typical bay BUILDING H

**JOHN MCASLAN + PARTNERS**

7-9 William Road  
 London NW1 3ER  
 T +44 (0)20 7313 6000  
 F +44 (0)20 7313 6001  
 www.mcaslan.co.uk

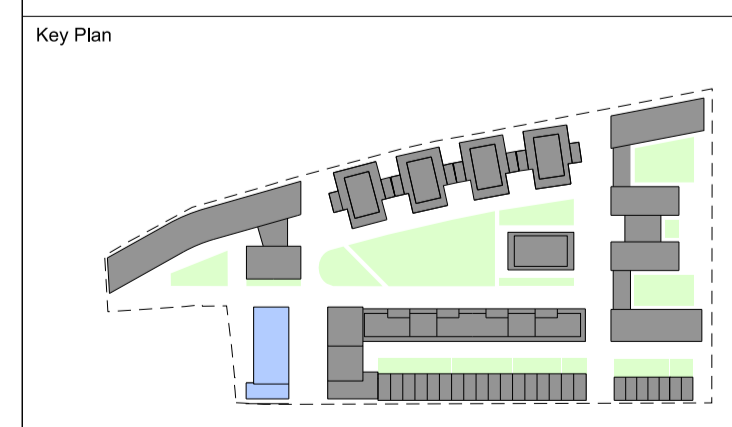

**SEAGRAVE ROAD  
 Building H  
 Typical Bay Section and Elevation**

Scale At A1:	1:50	Job Number:	1376
Date:	04.11.2011	Drawing:	JMP
Drawing Status:	PLANNING	Checked:	JD
Drawing Number:	1376-G200-EH-D01	Revision:	A