



Notes
Do not scale from this drawing.
All dimensions are to be checked on site and any discrepancies noted in writing to the Project Manager.
All dimensions are in millimeters unless noted otherwise.


Rev.	Date	Description	Drawn	Checked
	17.06.11	Issued for Planning	JMP	JD
A	04.11.11	Issued for Planning, Amended Scheme.	CoC	JD

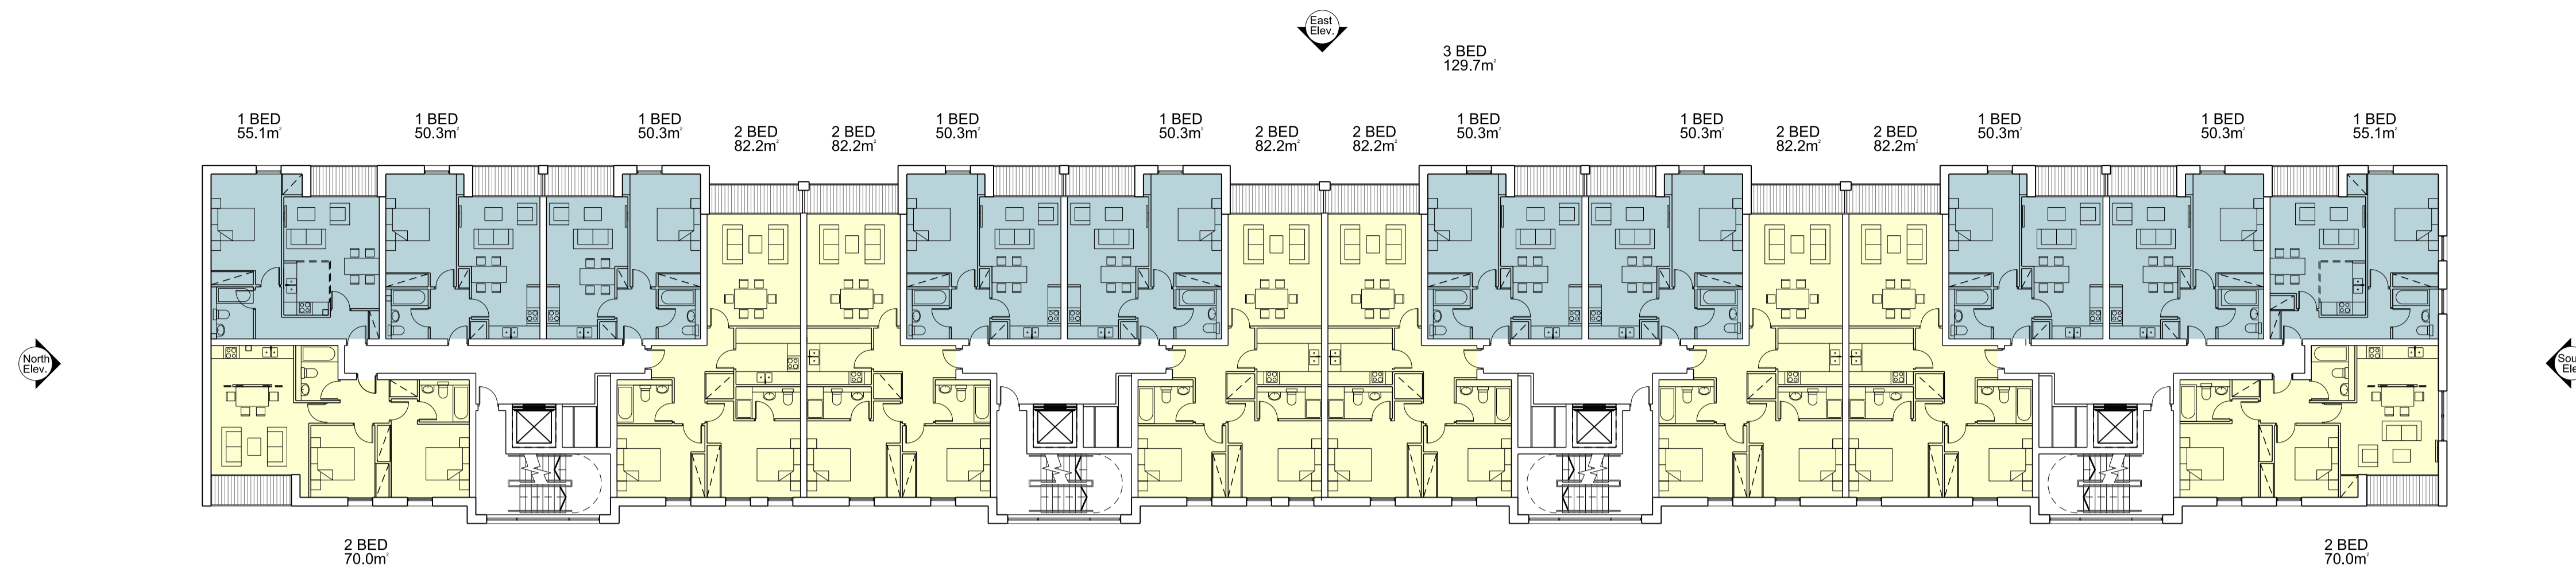

Typical (1st-5th) Floor Plan
BUILDING F

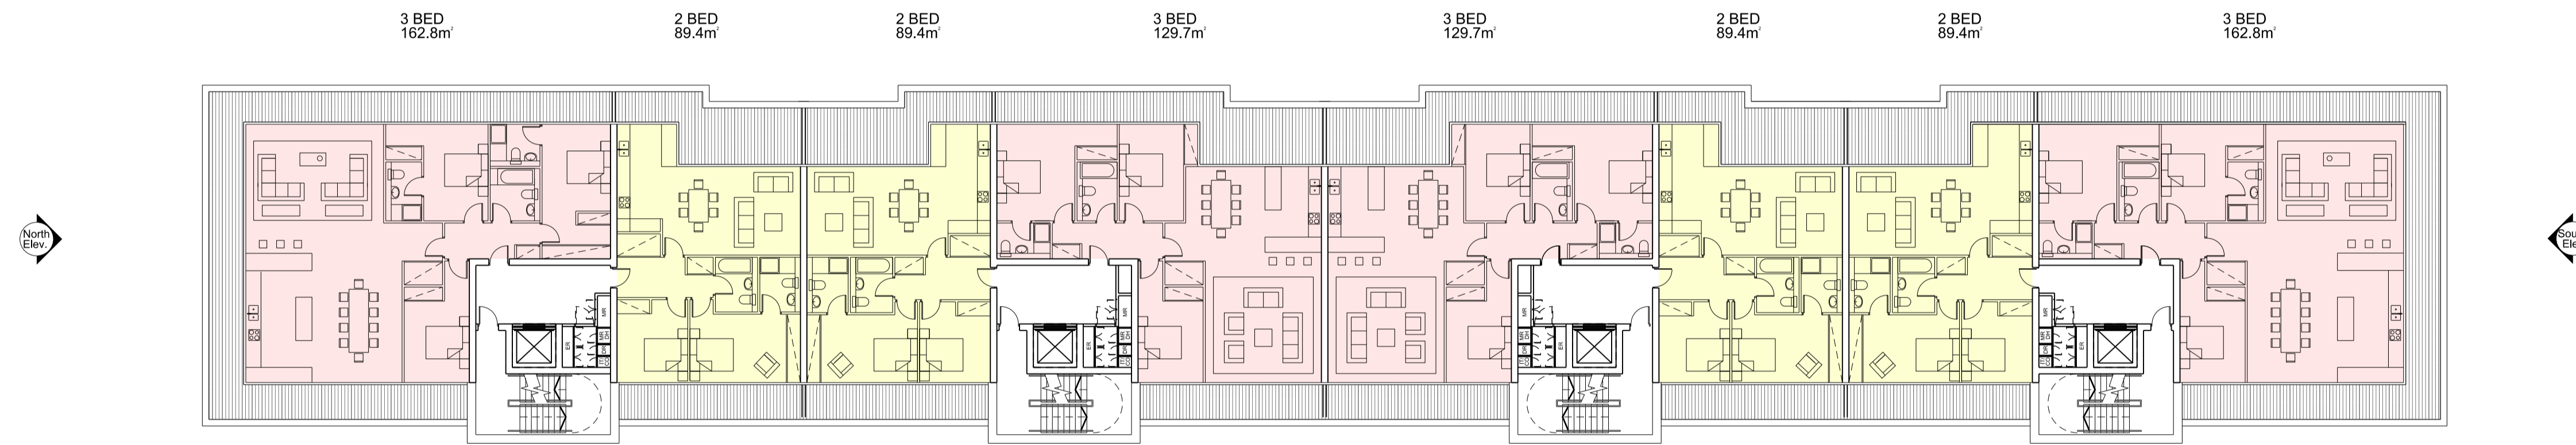


Penthouse (6th) Floor Plan
BUILDING F

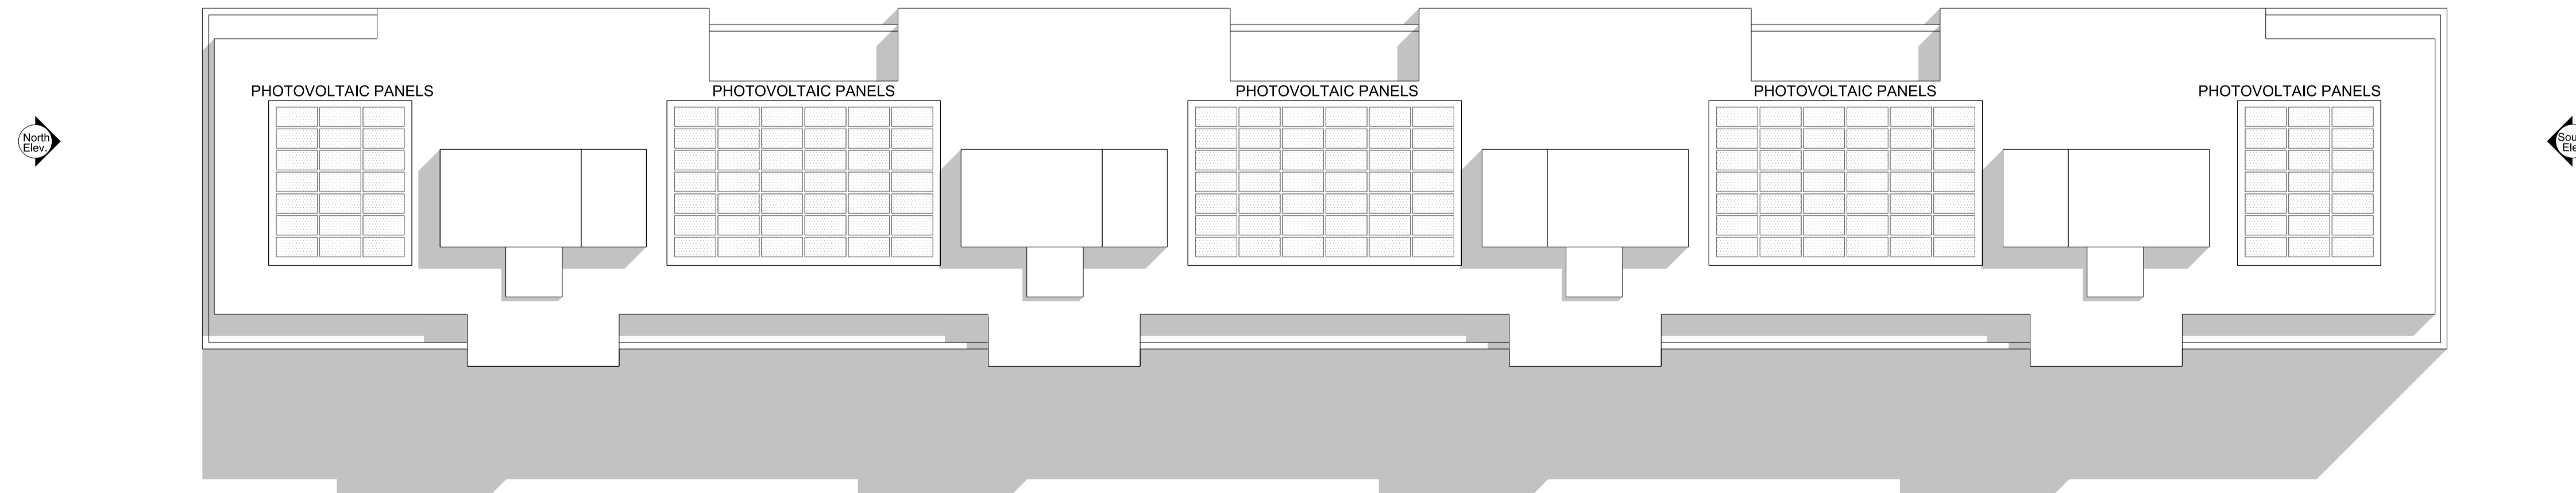

Roof Plan
BUILDING F

FLAT COLOUR KEY


- 1 BED
- 2 BED
- 3 BED
- 4 BED TOWNHOUSE
- SITE BOUNDARY

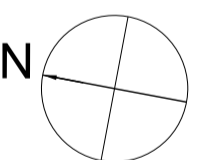

JOHN MCASLAN + PARTNERS

7-9 William Road
London NW1 3ER
T +44 (0)20 7313 6000
F +44 (0)20 7313 6001
www.mcaslan.co.uk

Key Plan

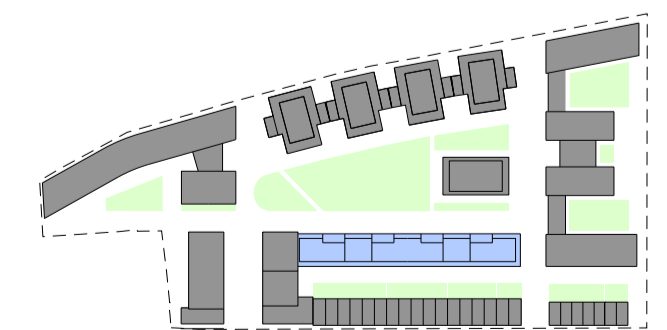

SEAGRAVE ROAD
Building F
1-5th, 6th Floor Plan, Roof Plans

Scale A1: 1:200	Job Number: 1376
Date: 04.11.2011	Drawing: JMP
Drawing Status: PLANNING	Checked: JD
Drawing Number: 1376-G200-PF-02	Revision: A