

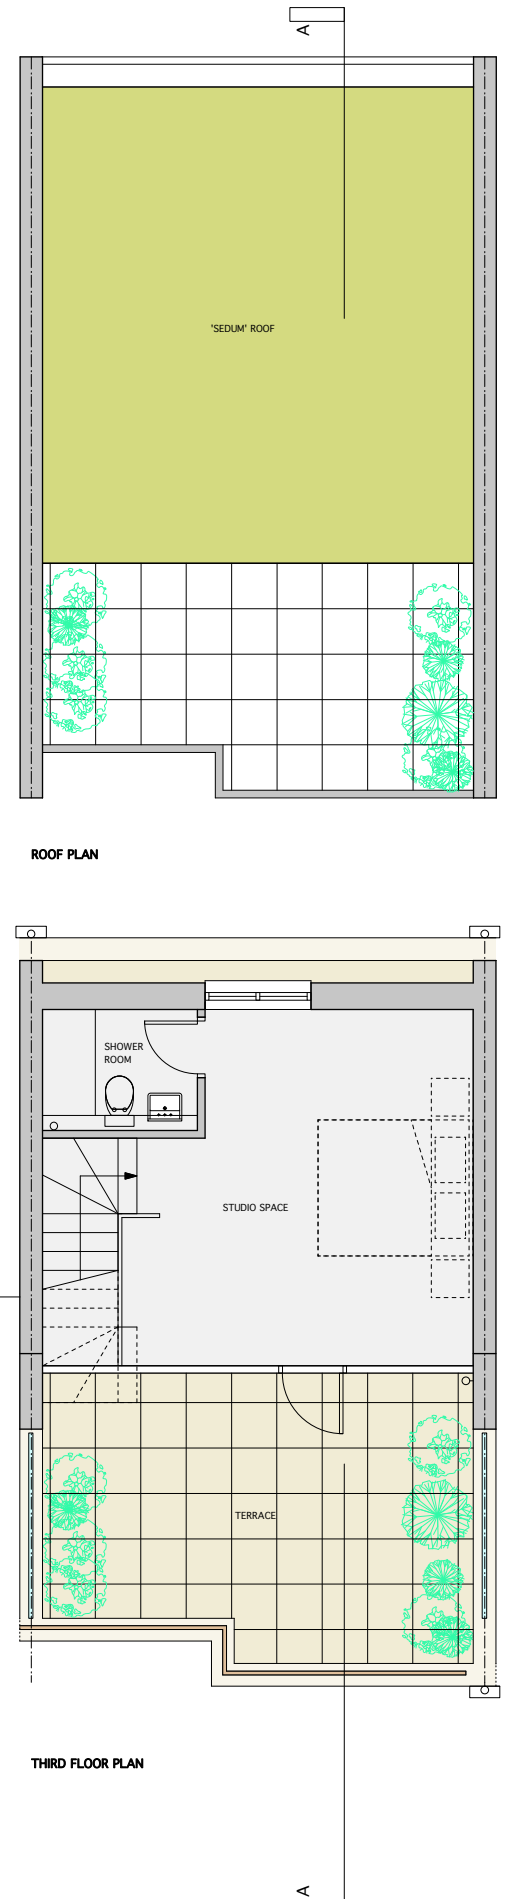
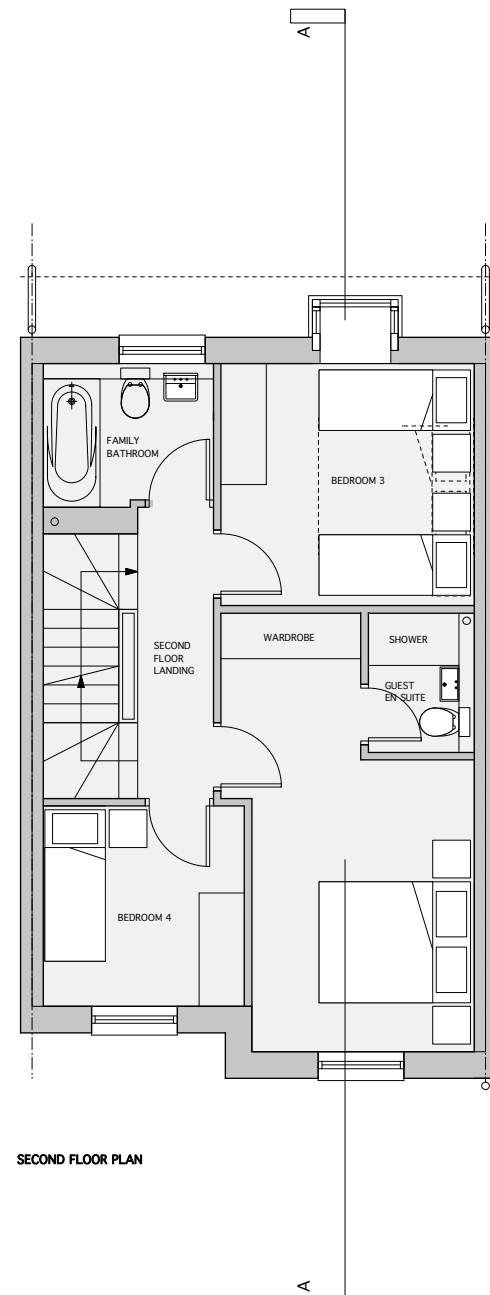
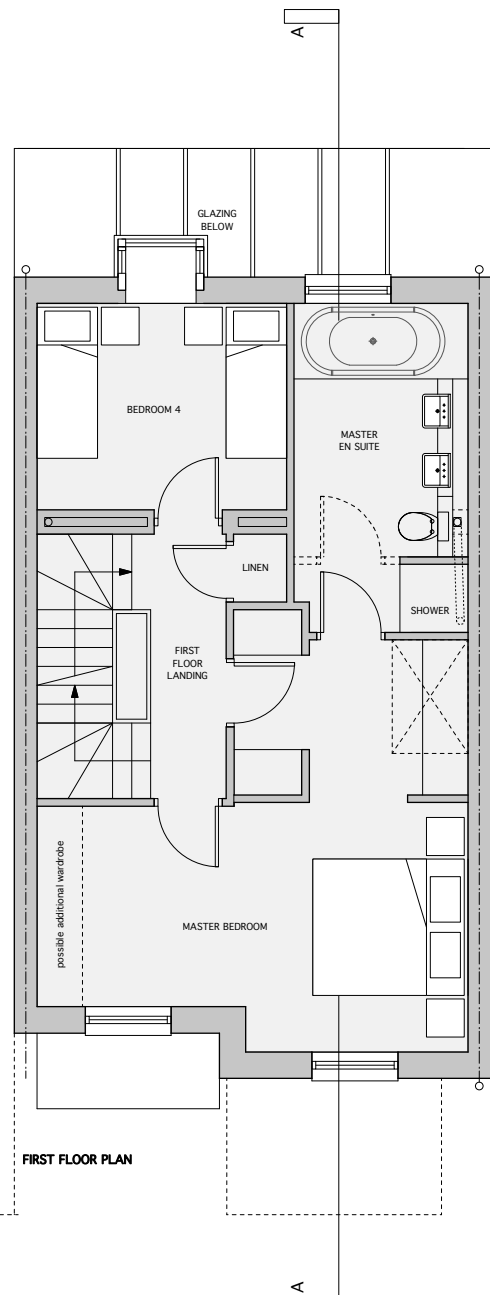
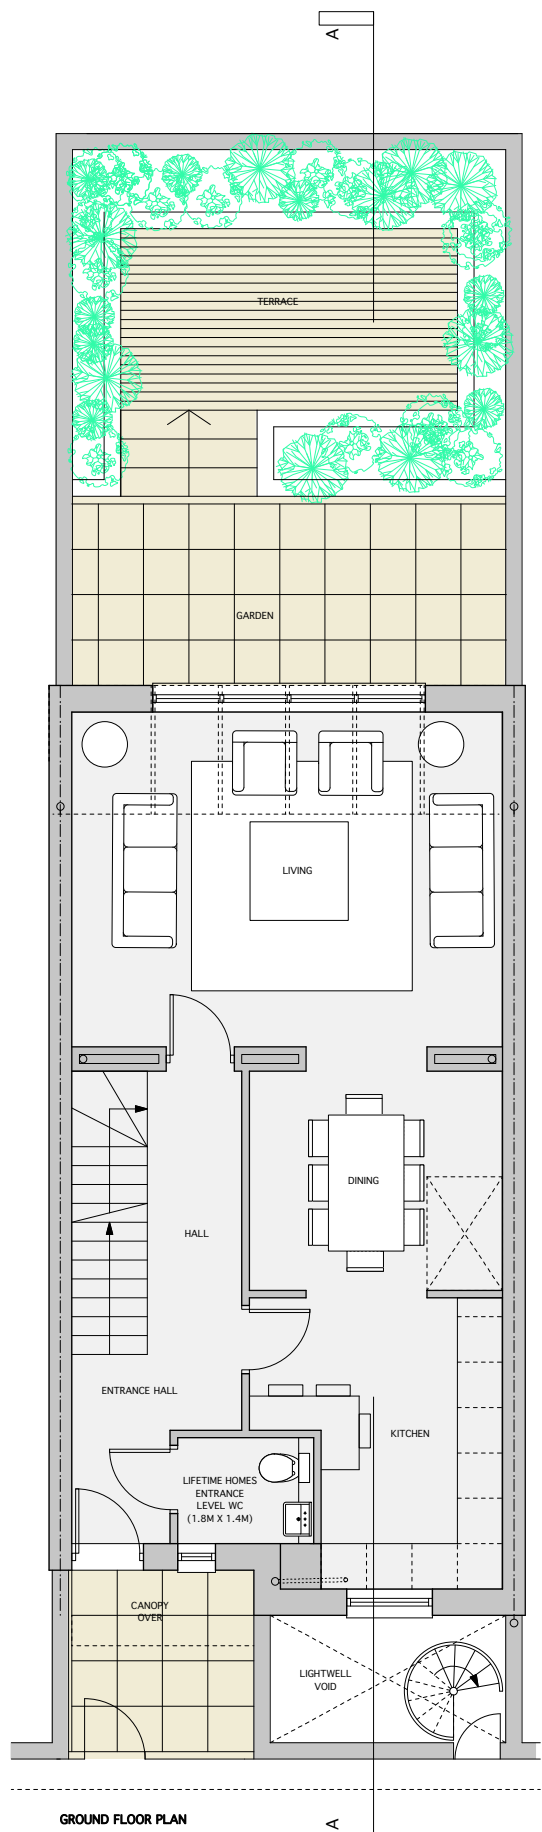
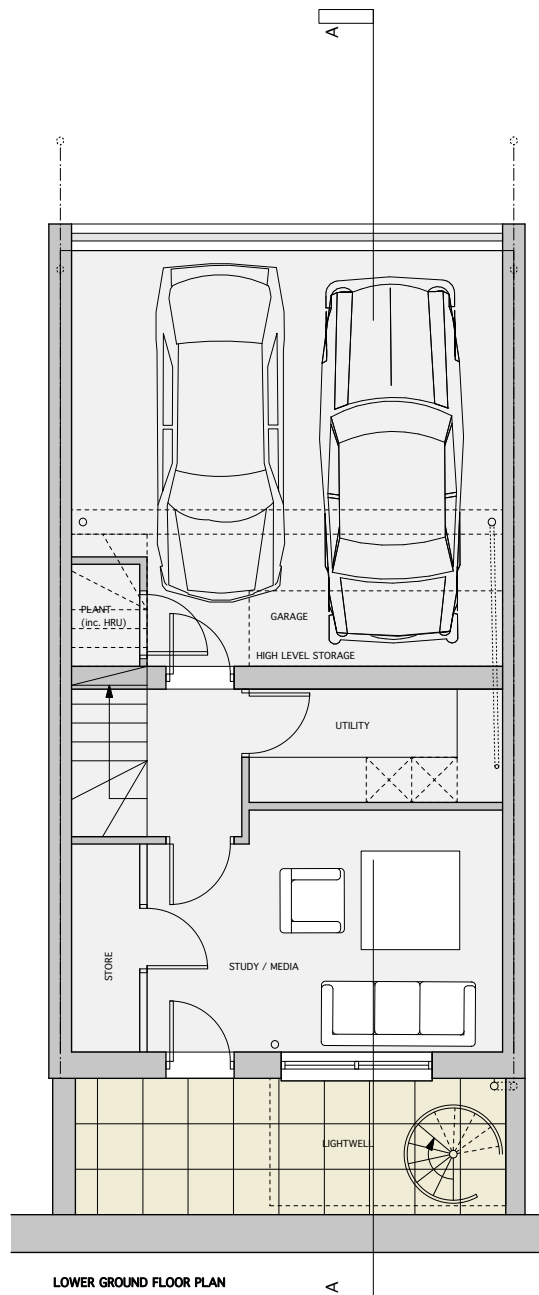


TYPE A (4 ST) HOUSE GIA
- 270.2 SQM / 2908 SQFT

 

ROOF PLAN

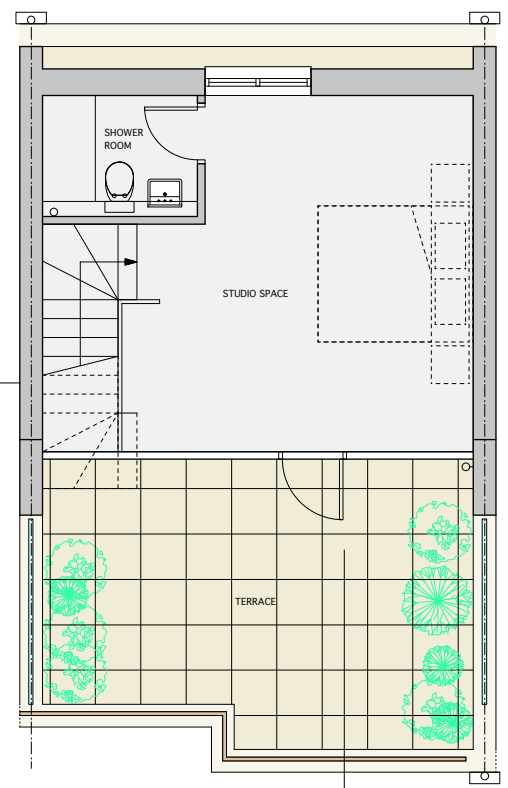

scale 1:50 @ A1
1:100 @ A3

04 Nov 2011