




Notes
 Do not scale from this drawing.
 All dimensions are to be checked on site and any discrepancies noted in writing to the Project Manager.
 All dimensions are in millimeters unless noted otherwise.

| Rev. | Date | Description | Drawn | Checked |
|------|----------|--------------------------------------|-------|---------|
| | 17.06.11 | Issued for Planning | JMP | JD |
| A | 04.11.11 | Issued for Planning, Amended Scheme. | JMP | JD |

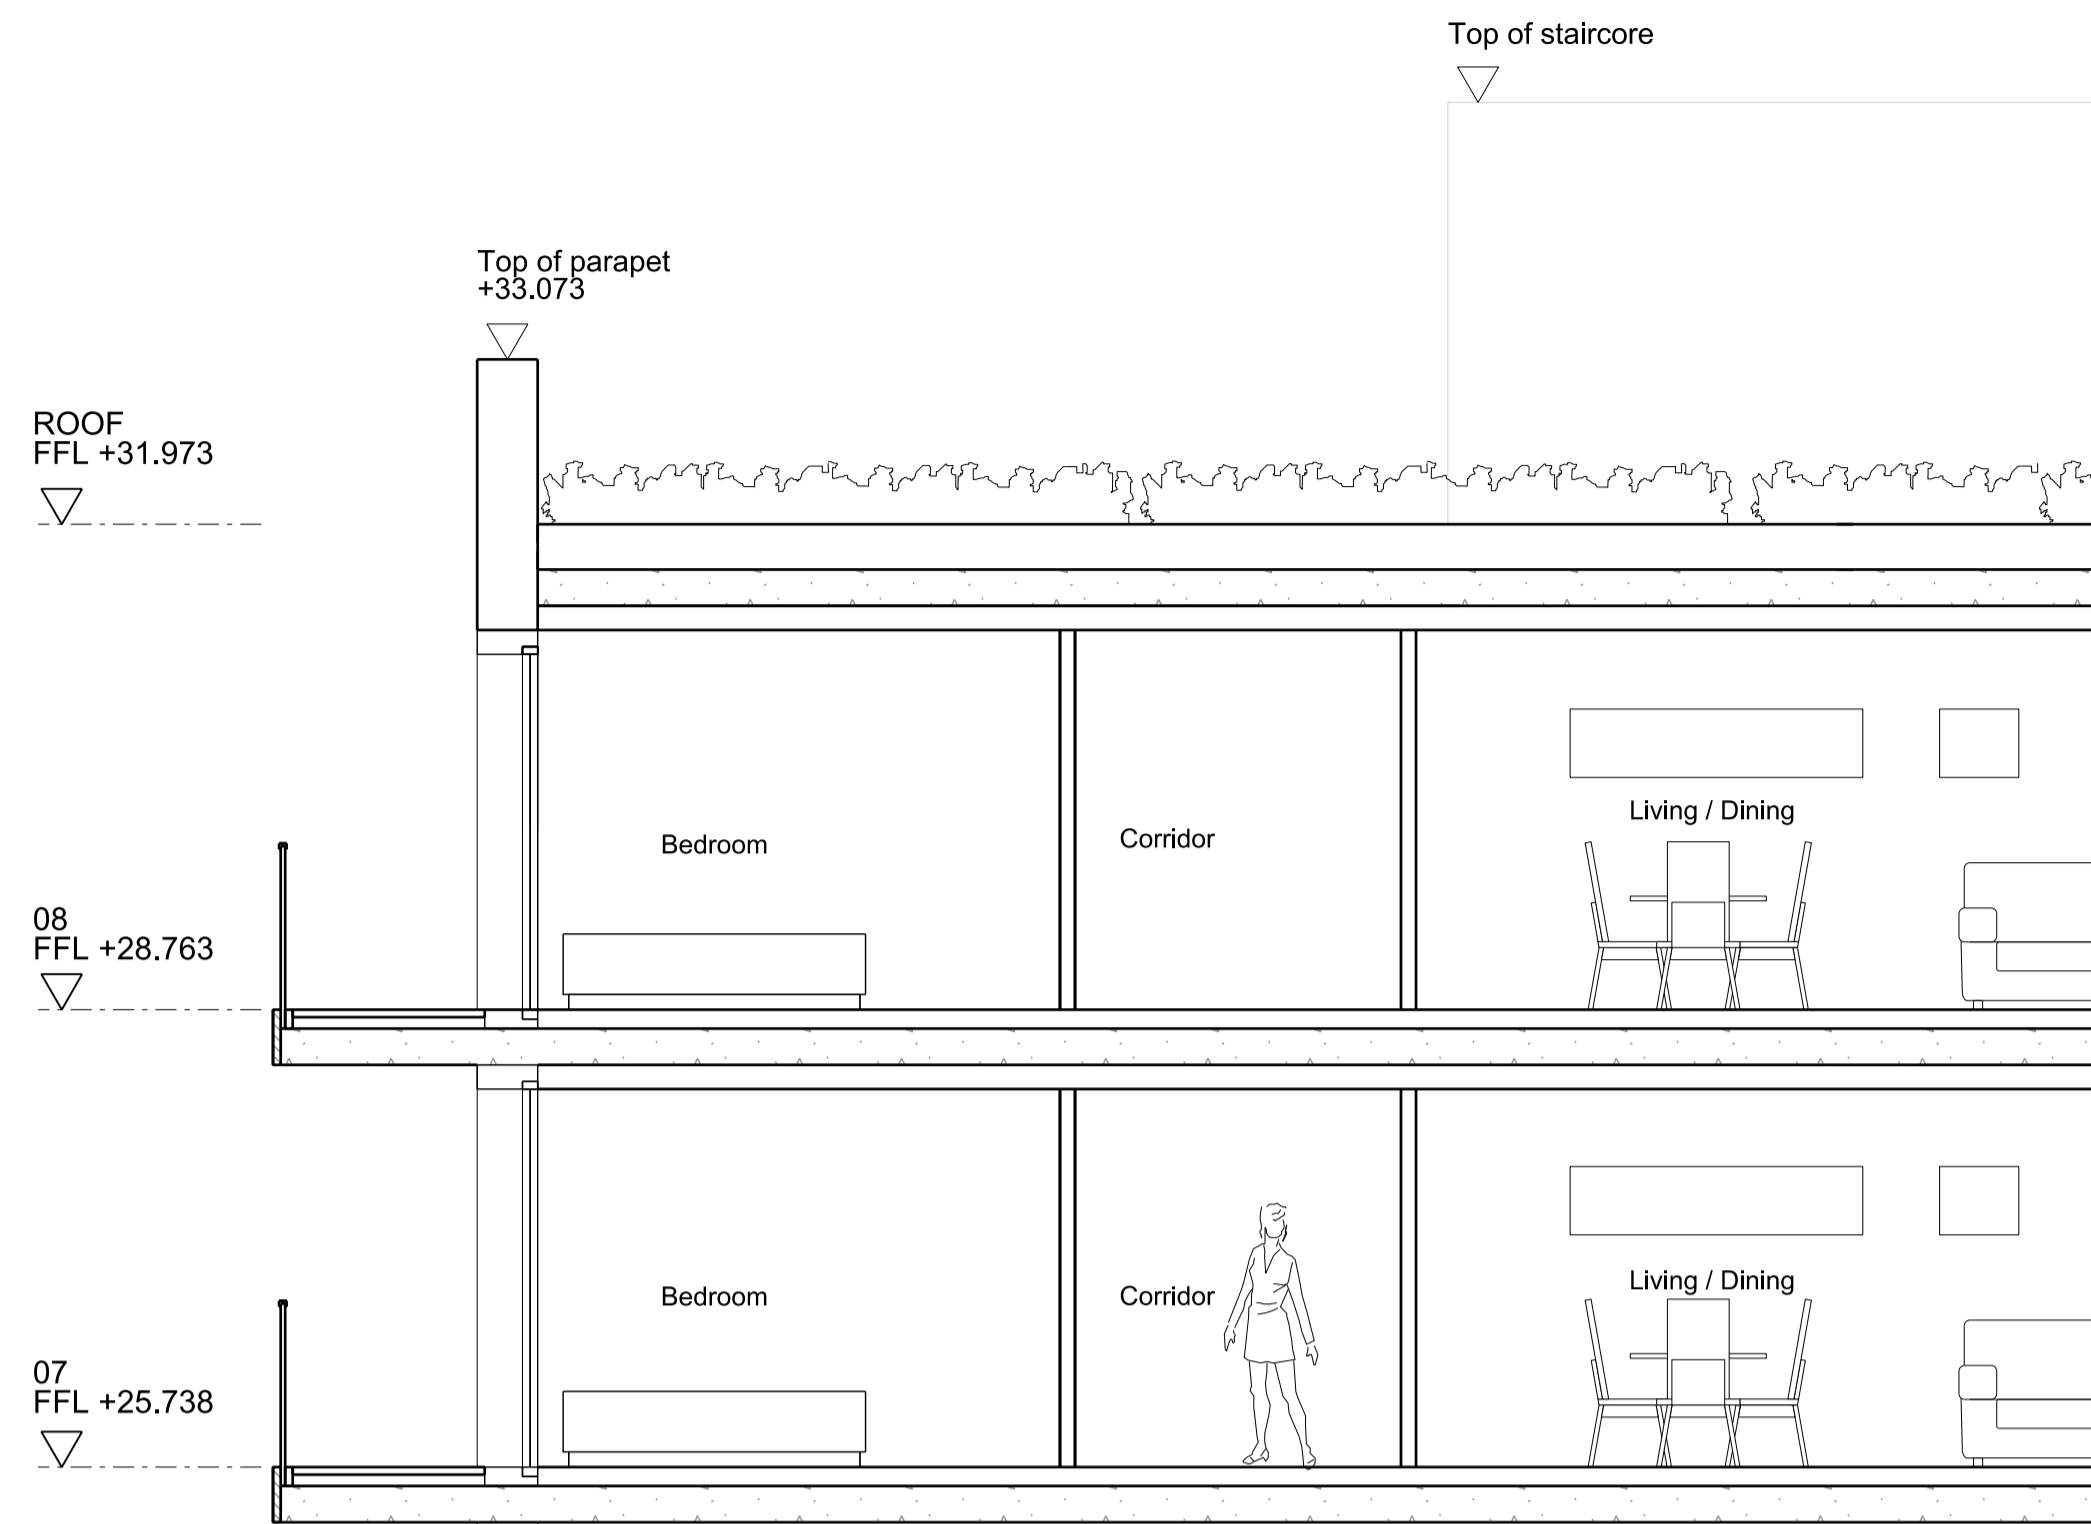

Vertical louvred plant enclosure

Reconstituted stone cladding

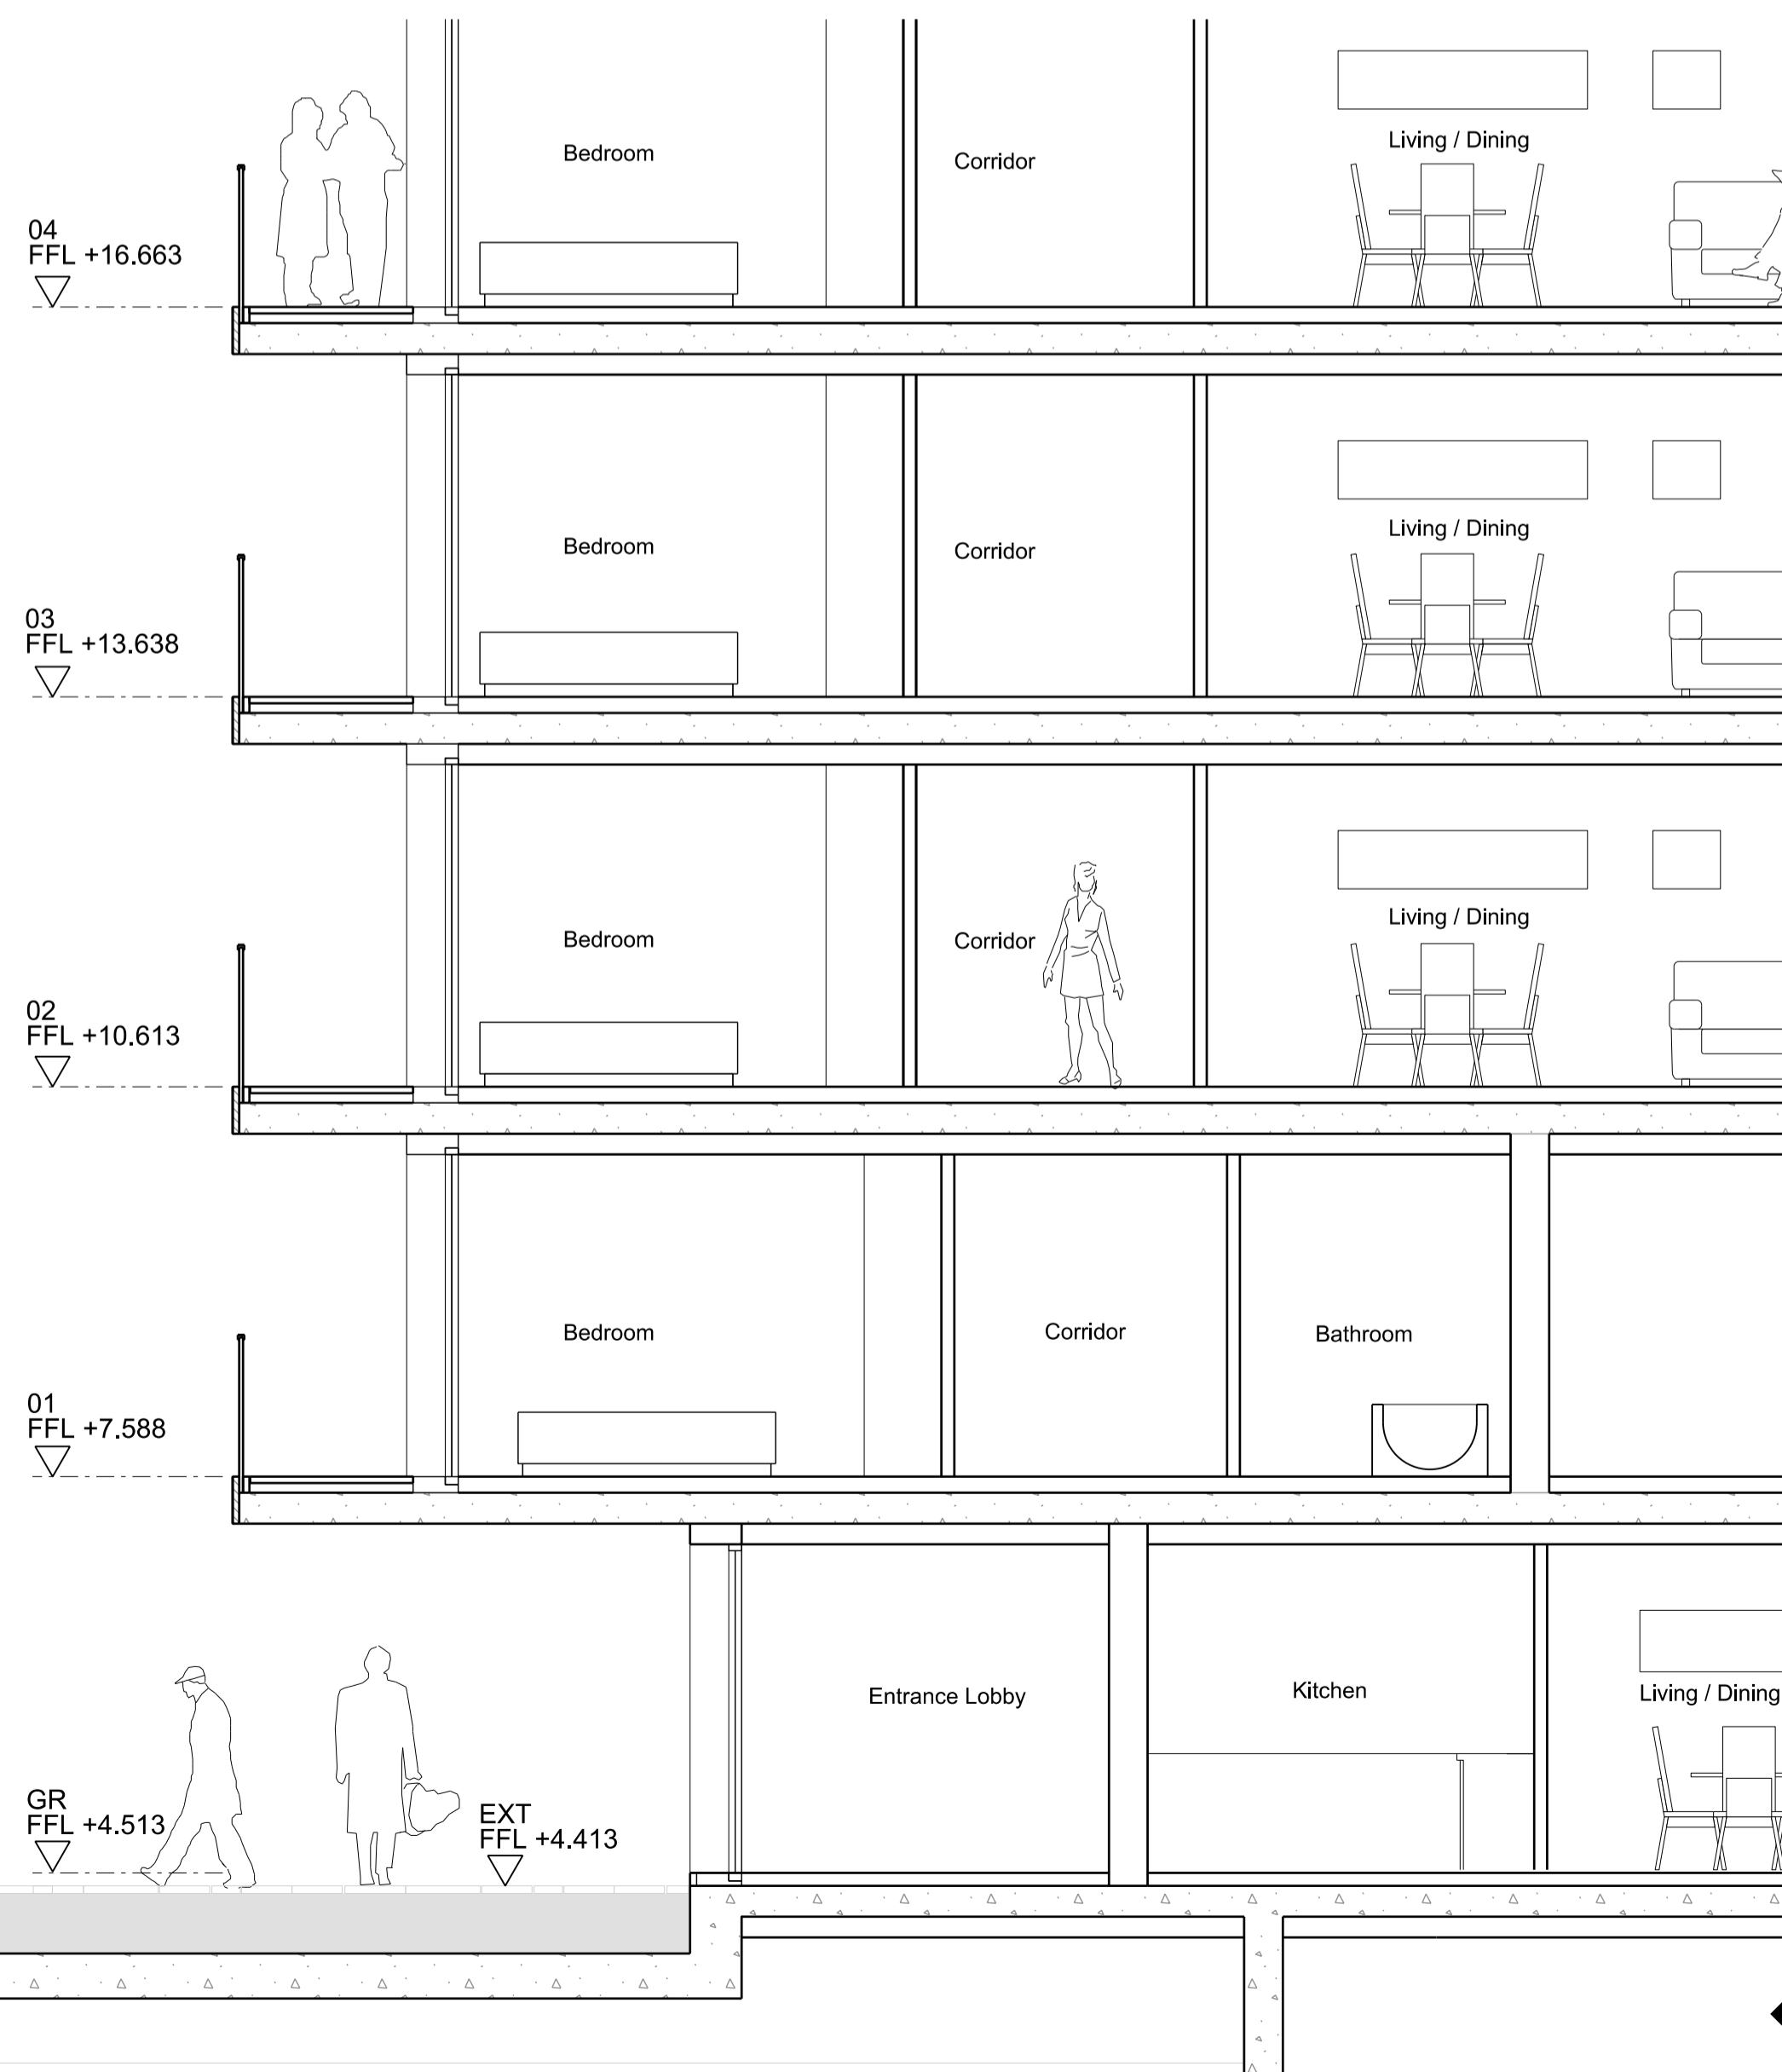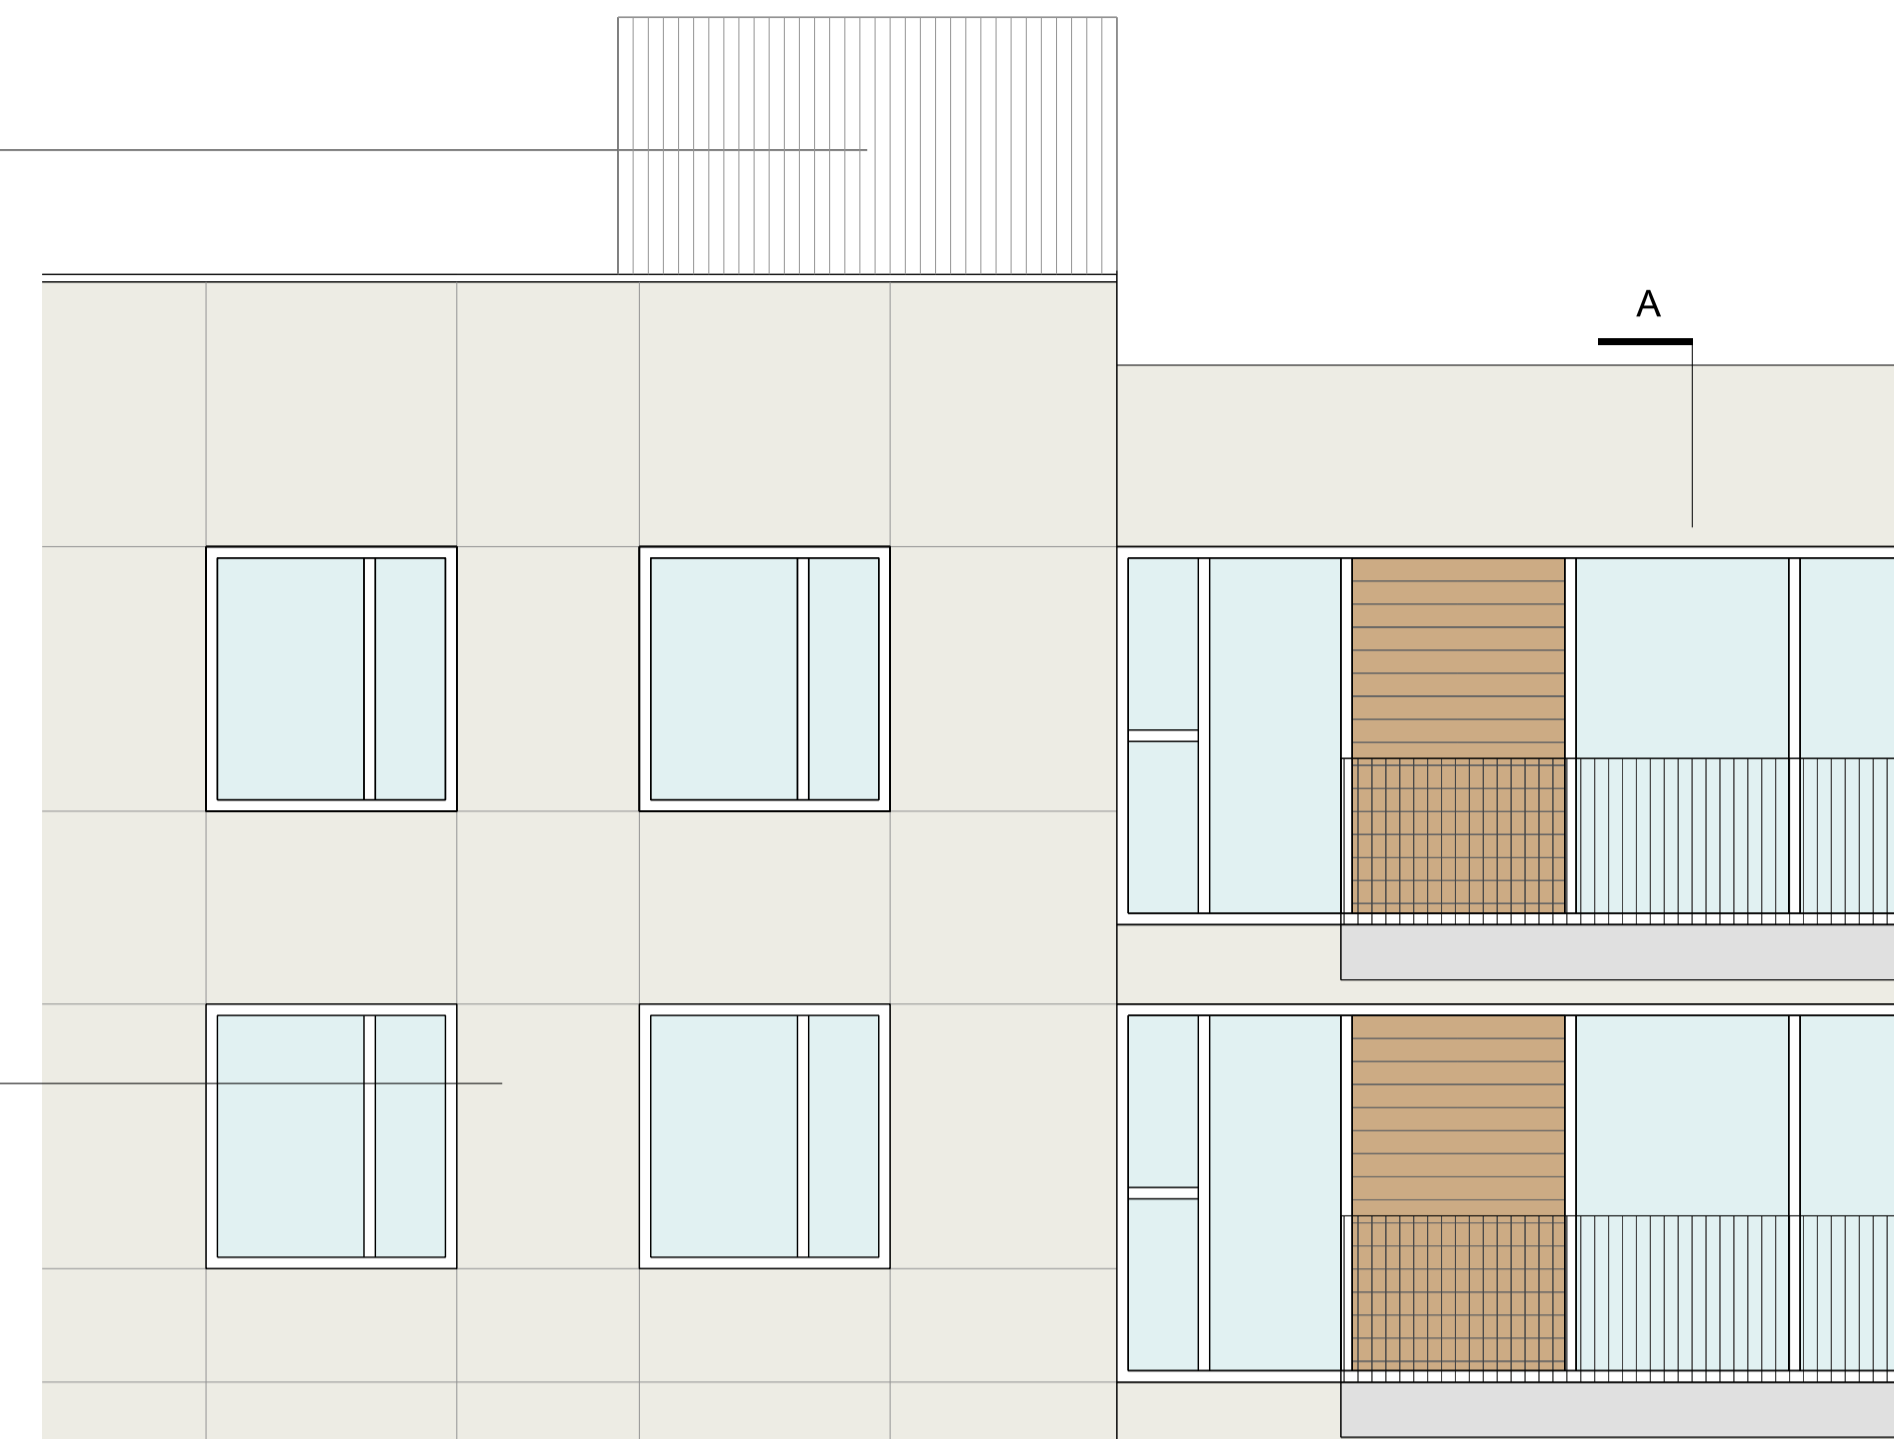

Operable window

Painted metal balustrade

Metal fascia

Operable top-hung pivot window to upper panel

Fixed glazing to bottom panel

Timber full height panel

Full height sliding glazed doors to balcony

Reconstituted stone cladding

Operable top-hung pivot window to upper panel

Fixed glazing to bottom and side panel

Backpainted glass panels, opaque finish

Glass entrance canopy

Timber entrance doors to flats

Main entrance doors full height glazed




A Facade Section
 BUILDING D

B North Elevation - Typical bay
 BUILDING D

JOHN MCASLAN + PARTNERS

7-9 William Road
 London NW1 3ER
 T +44 (0)20 7313 6000
 F +44 (0)20 7313 6001
 www.mcaslan.co.uk

Key Plan

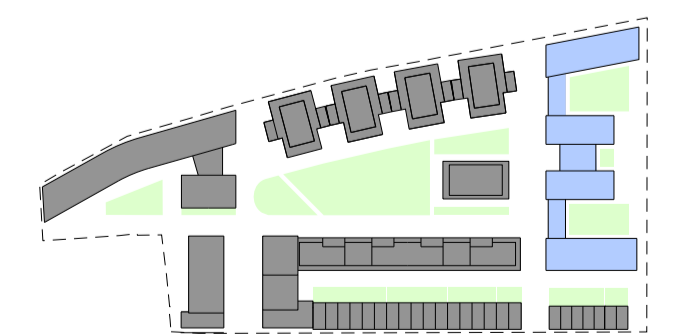

SEAGRAVE ROAD
 Building D

Typical Bay Section and North Elevation

| | | | |
|-----------------|------------------|-------------|------|
| Scale At A1: | 1:50 | Job Number: | 1376 |
| Date: | 04.11.2011 | Drawing: | JMP |
| Drawing Status: | PLANNING | Checked: | JD |
| Drawing Number: | 1376-G200-E-D-01 | Revision: | A |