

A Facade Section Block 1_Typical bay
BUILDING D

Vertical louvred
plant enclosure

Timber full height panel

Full height sliding
glazed doors to balcony

Painted metal balustrade

Metal fascia


Rendered facade,
matching front
stone facade

Openable top-hung pivot window
to upper panel

Fixed glazing to bottom
and to side panel

Timber entrance doors
to duplex flats

Openable full height
windows

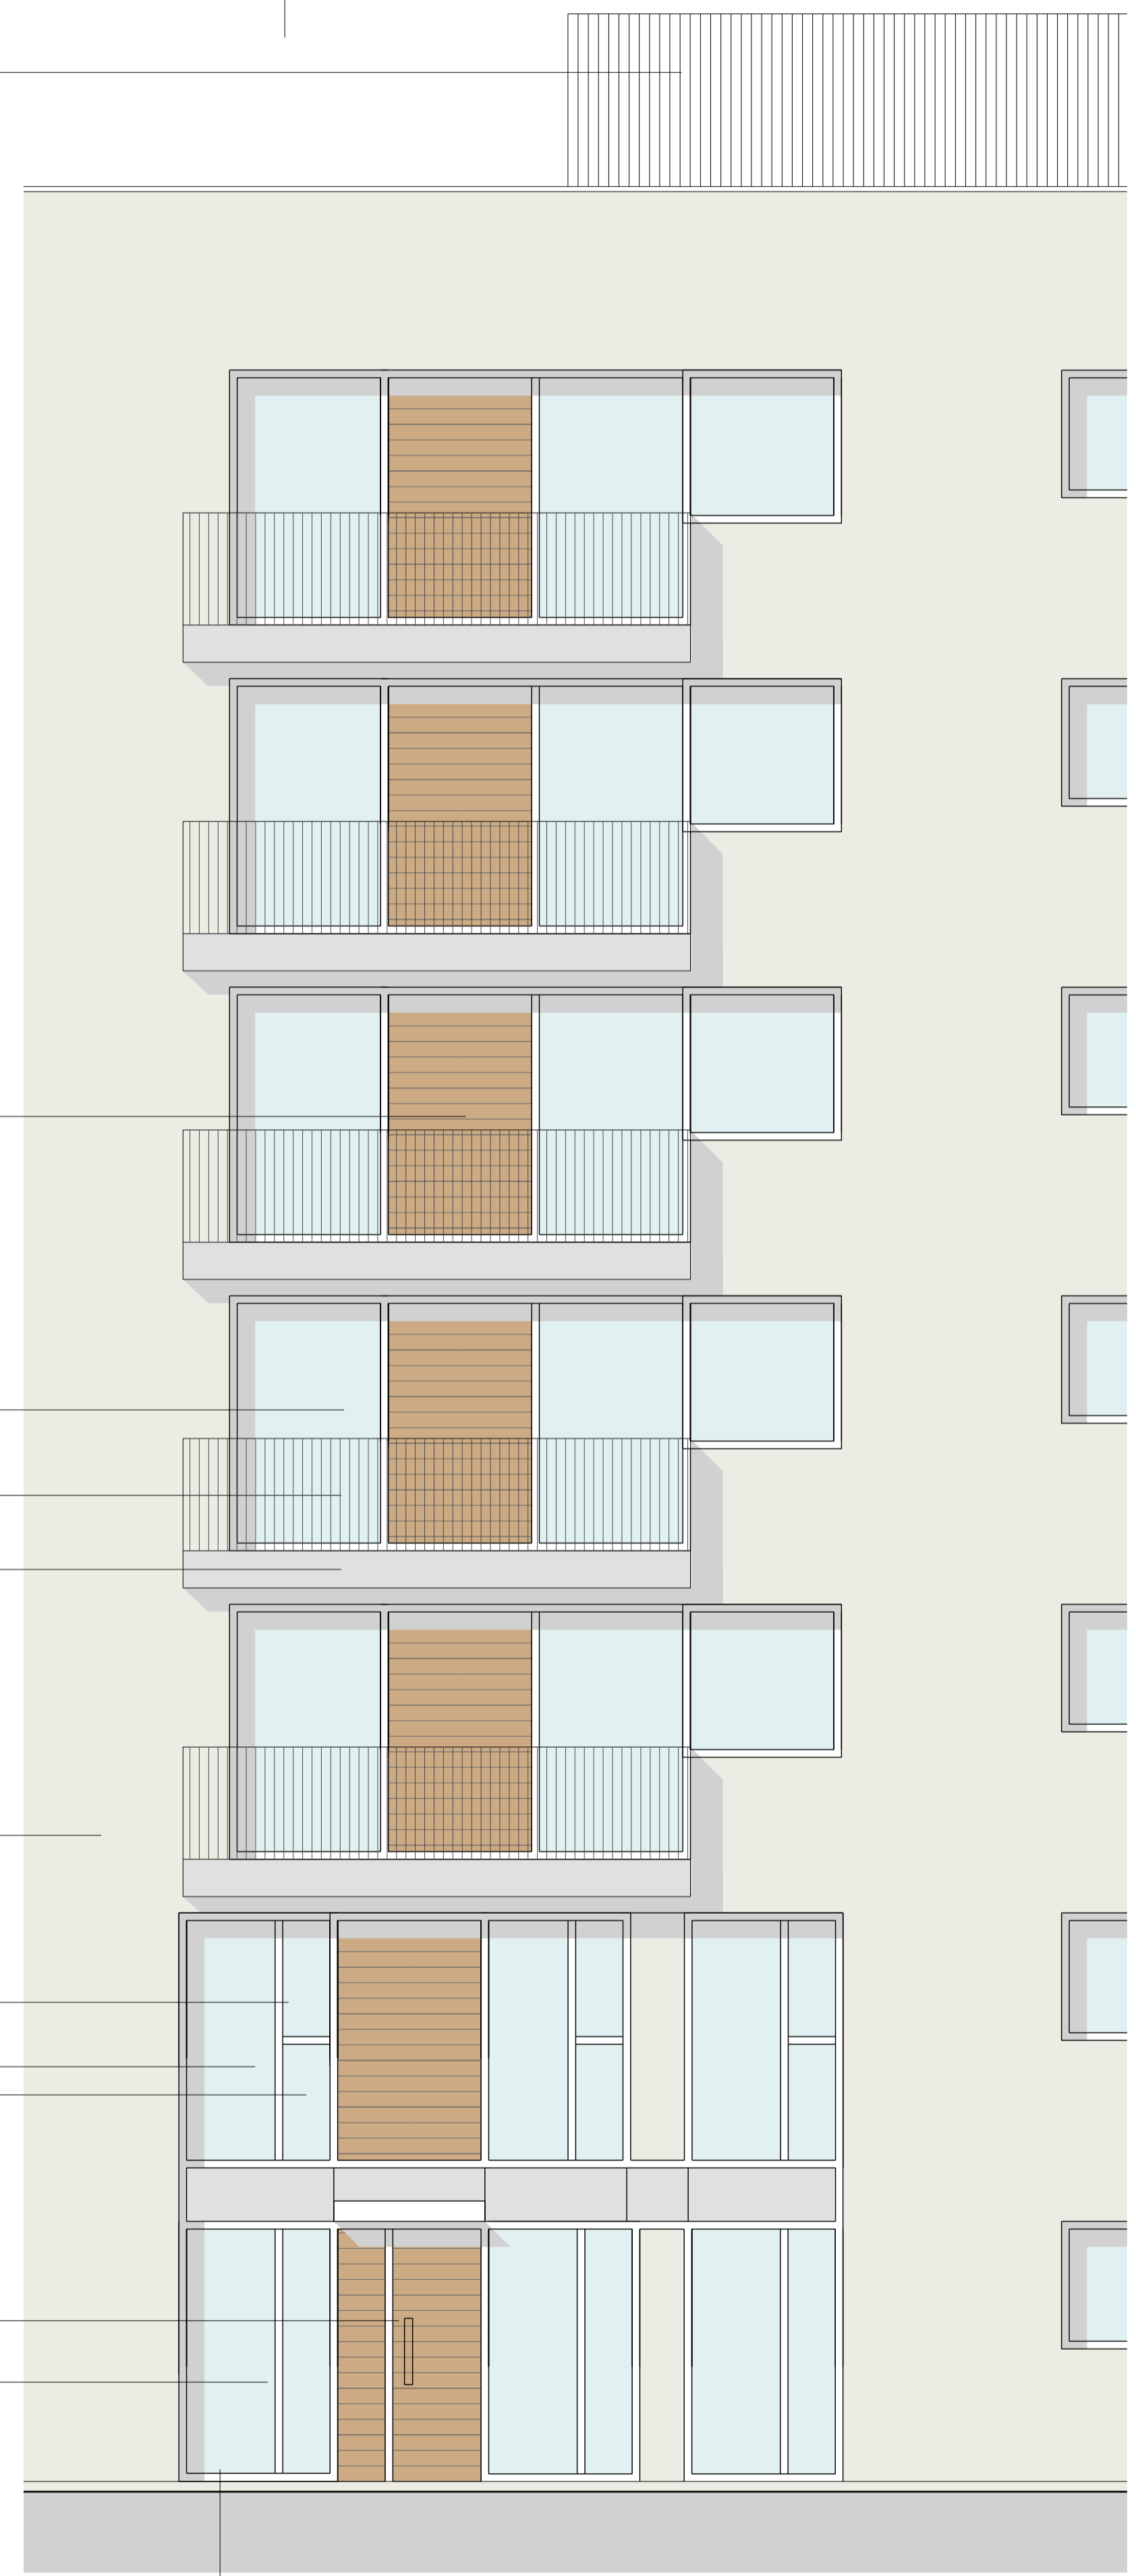

B East Elevation Block 1_Typical bay
BUILDING D

Project Logo


Notes
Do not scale from this drawing.
All dimensions are to be checked on site and any discrepancies noted in writing to the Project Manager.
All dimensions are in millimeters unless noted otherwise.

Rev.	Date	Description	Drawn	Checked
	17.06.11	Issued for Planning	JMP	JD
A	04.11.11	Issued for Planning, Amended Scheme.	JMP	JD

JOHN MCASLAN + PARTNERS

7-9 William Road
London NW1 3ER
T +44 (0)20 7313 6000
F +44 (0)20 7313 6001
www.mcaslan.co.uk

Architect
Landscape

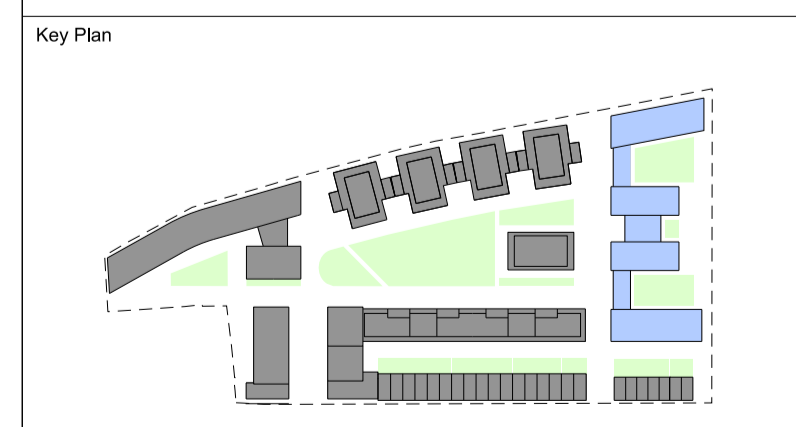

**SEAGRAVE ROAD
Building D**

Typical Bay_Section and East Elevation

Scale At A1:	1:50	Job Number:	1376
Date:	04.11.2011	Drawing:	JMP
Drawing Status:	PLANNING	Checked:	JD
Drawing Number:	1376-G200-E-D-D03	Revision:	A