



KEY:


1. GLAZING (MIX OF CLEAR AND OPAQUE UNITS)
2. RECONSTITUTED STONE CLADDING
3. ROUGH STONE CLADDING INSET TO WINDOW OPENING
4. METAL LOUVRES (VERTICAL) TO CONCEAL ROOF TOP PLANT
5. BUILDING ENTRANCE
6. GLASS BALUSTRADE
7. DUPLEX ACCOMMODATION
8. RECONSTITUTED STONE STRIPS TO DENOTE FLOOR JUNCTION
9. RECONSTITUTED STONE PANELS IN 'RANDOM ARRANGEMENT (TO MATCH INTERNAL WALLS)

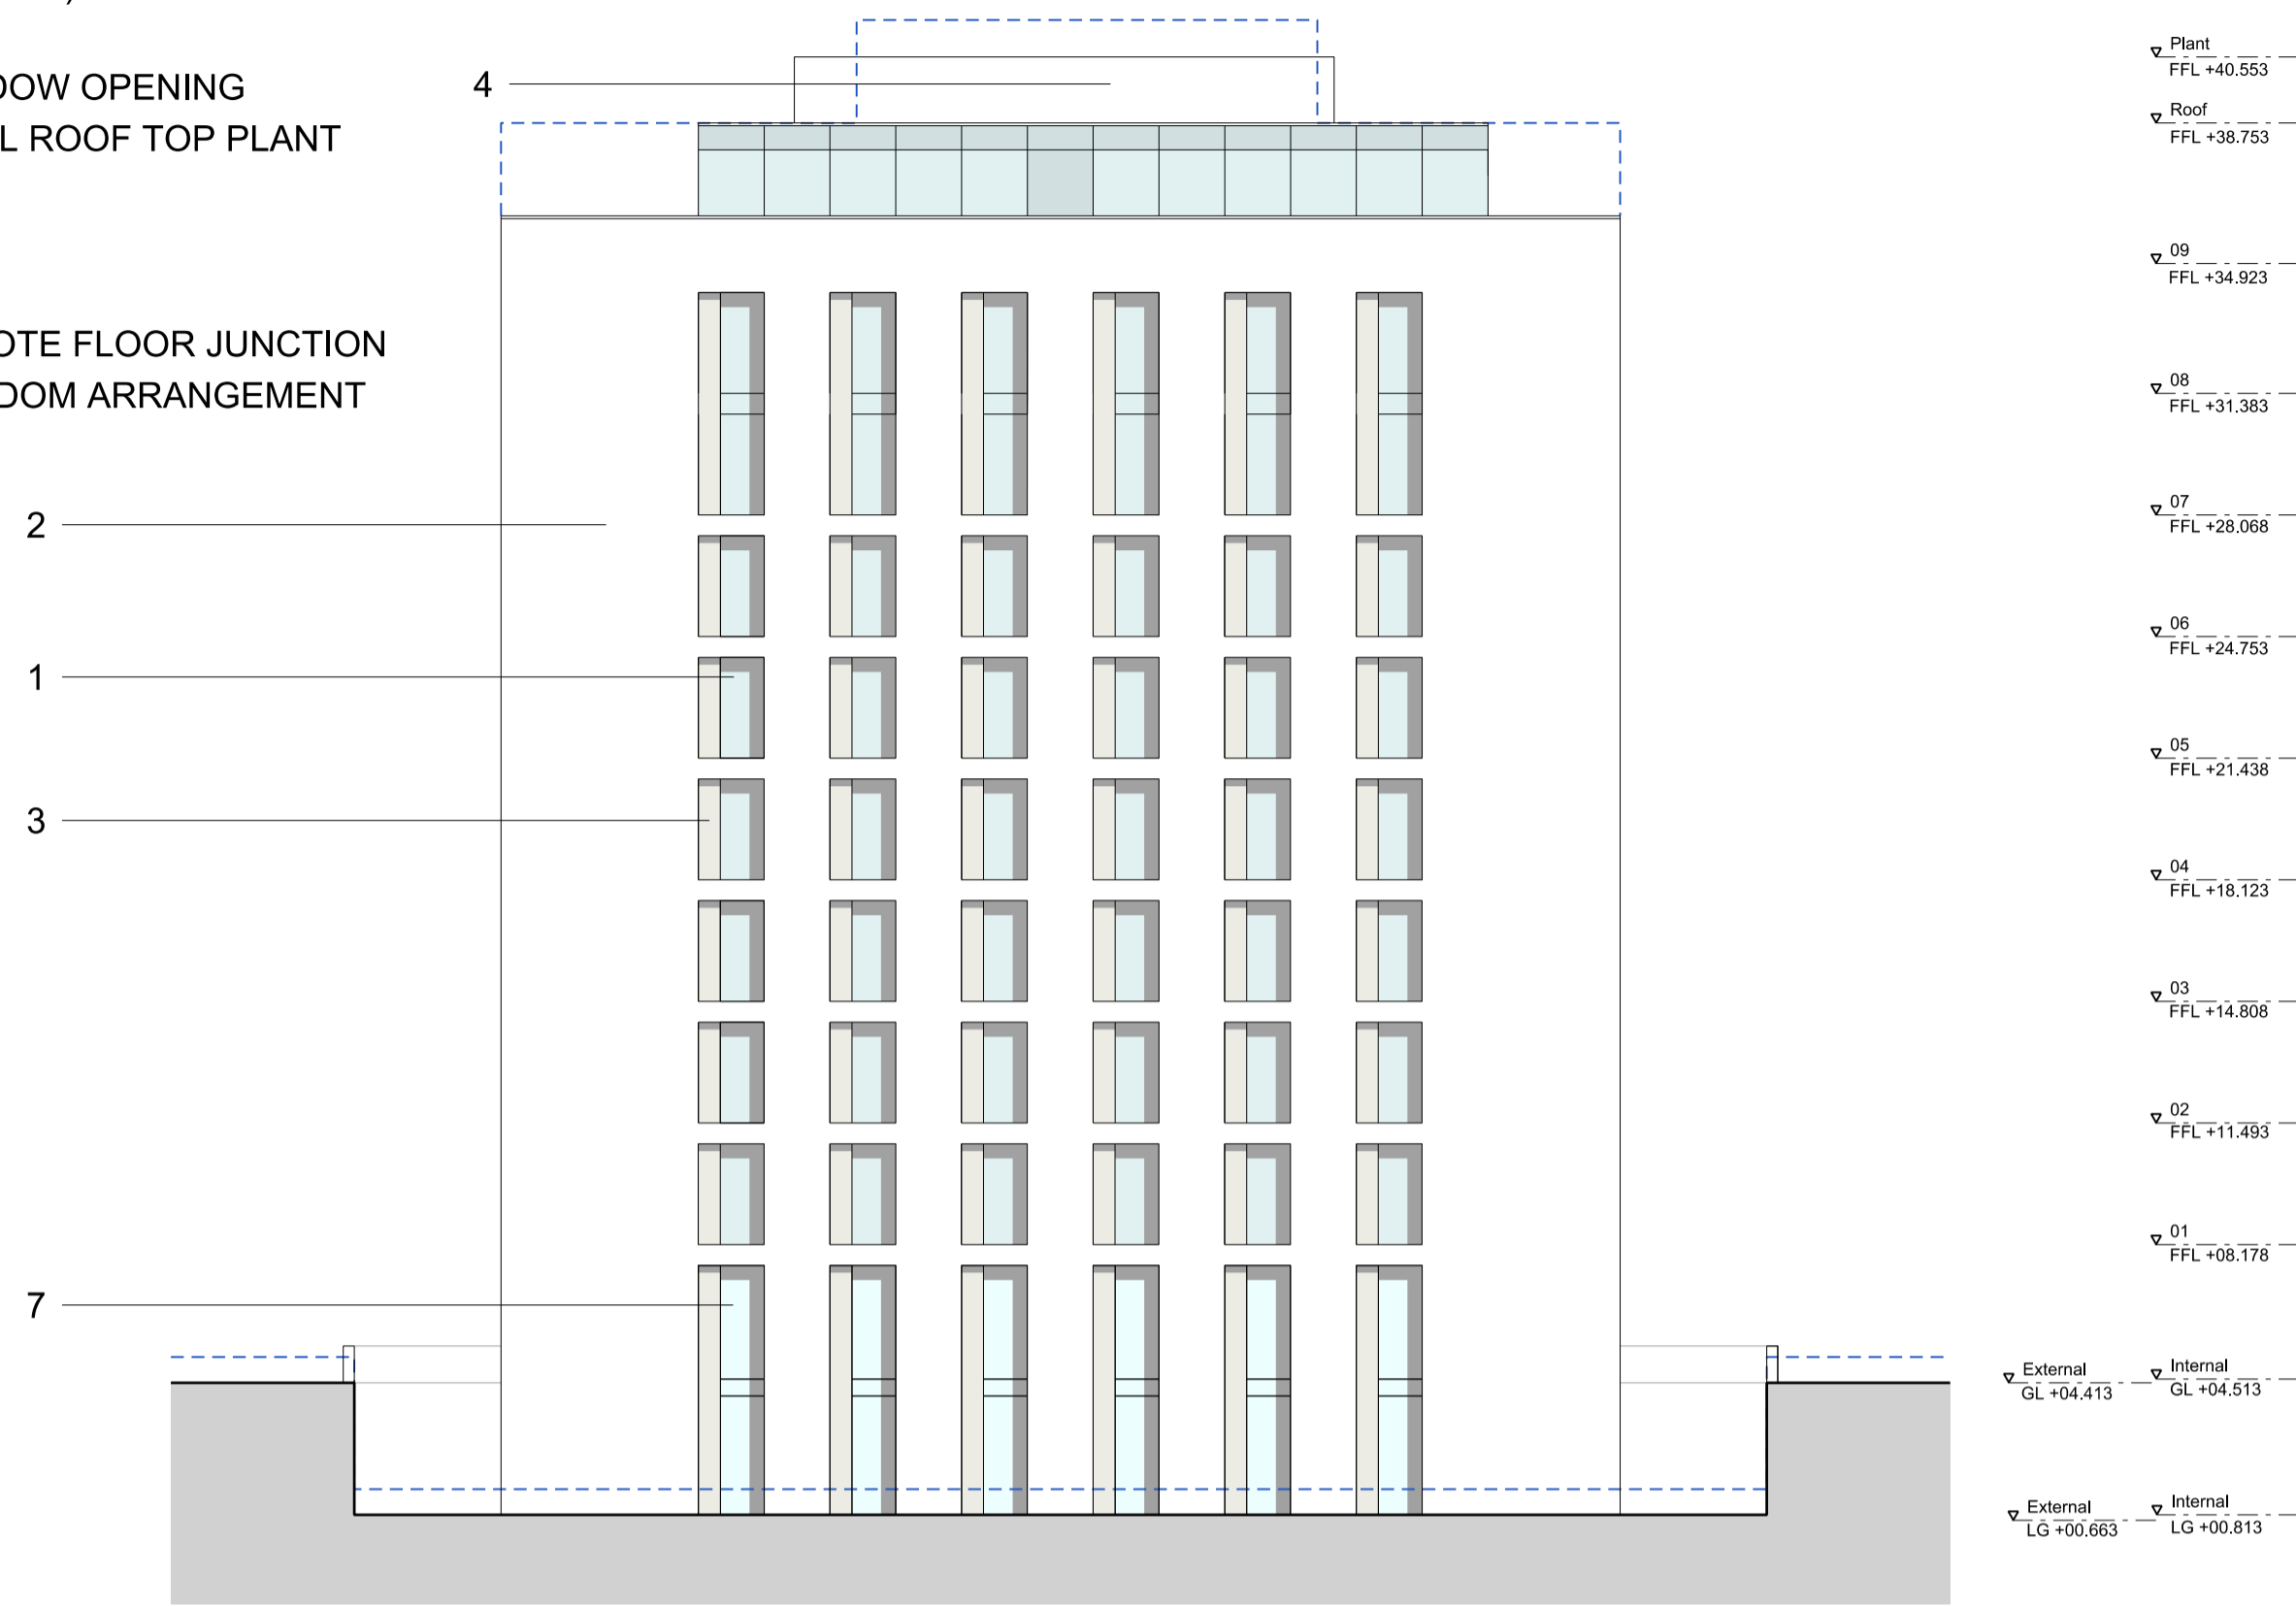


West Elevation
BUILDING E

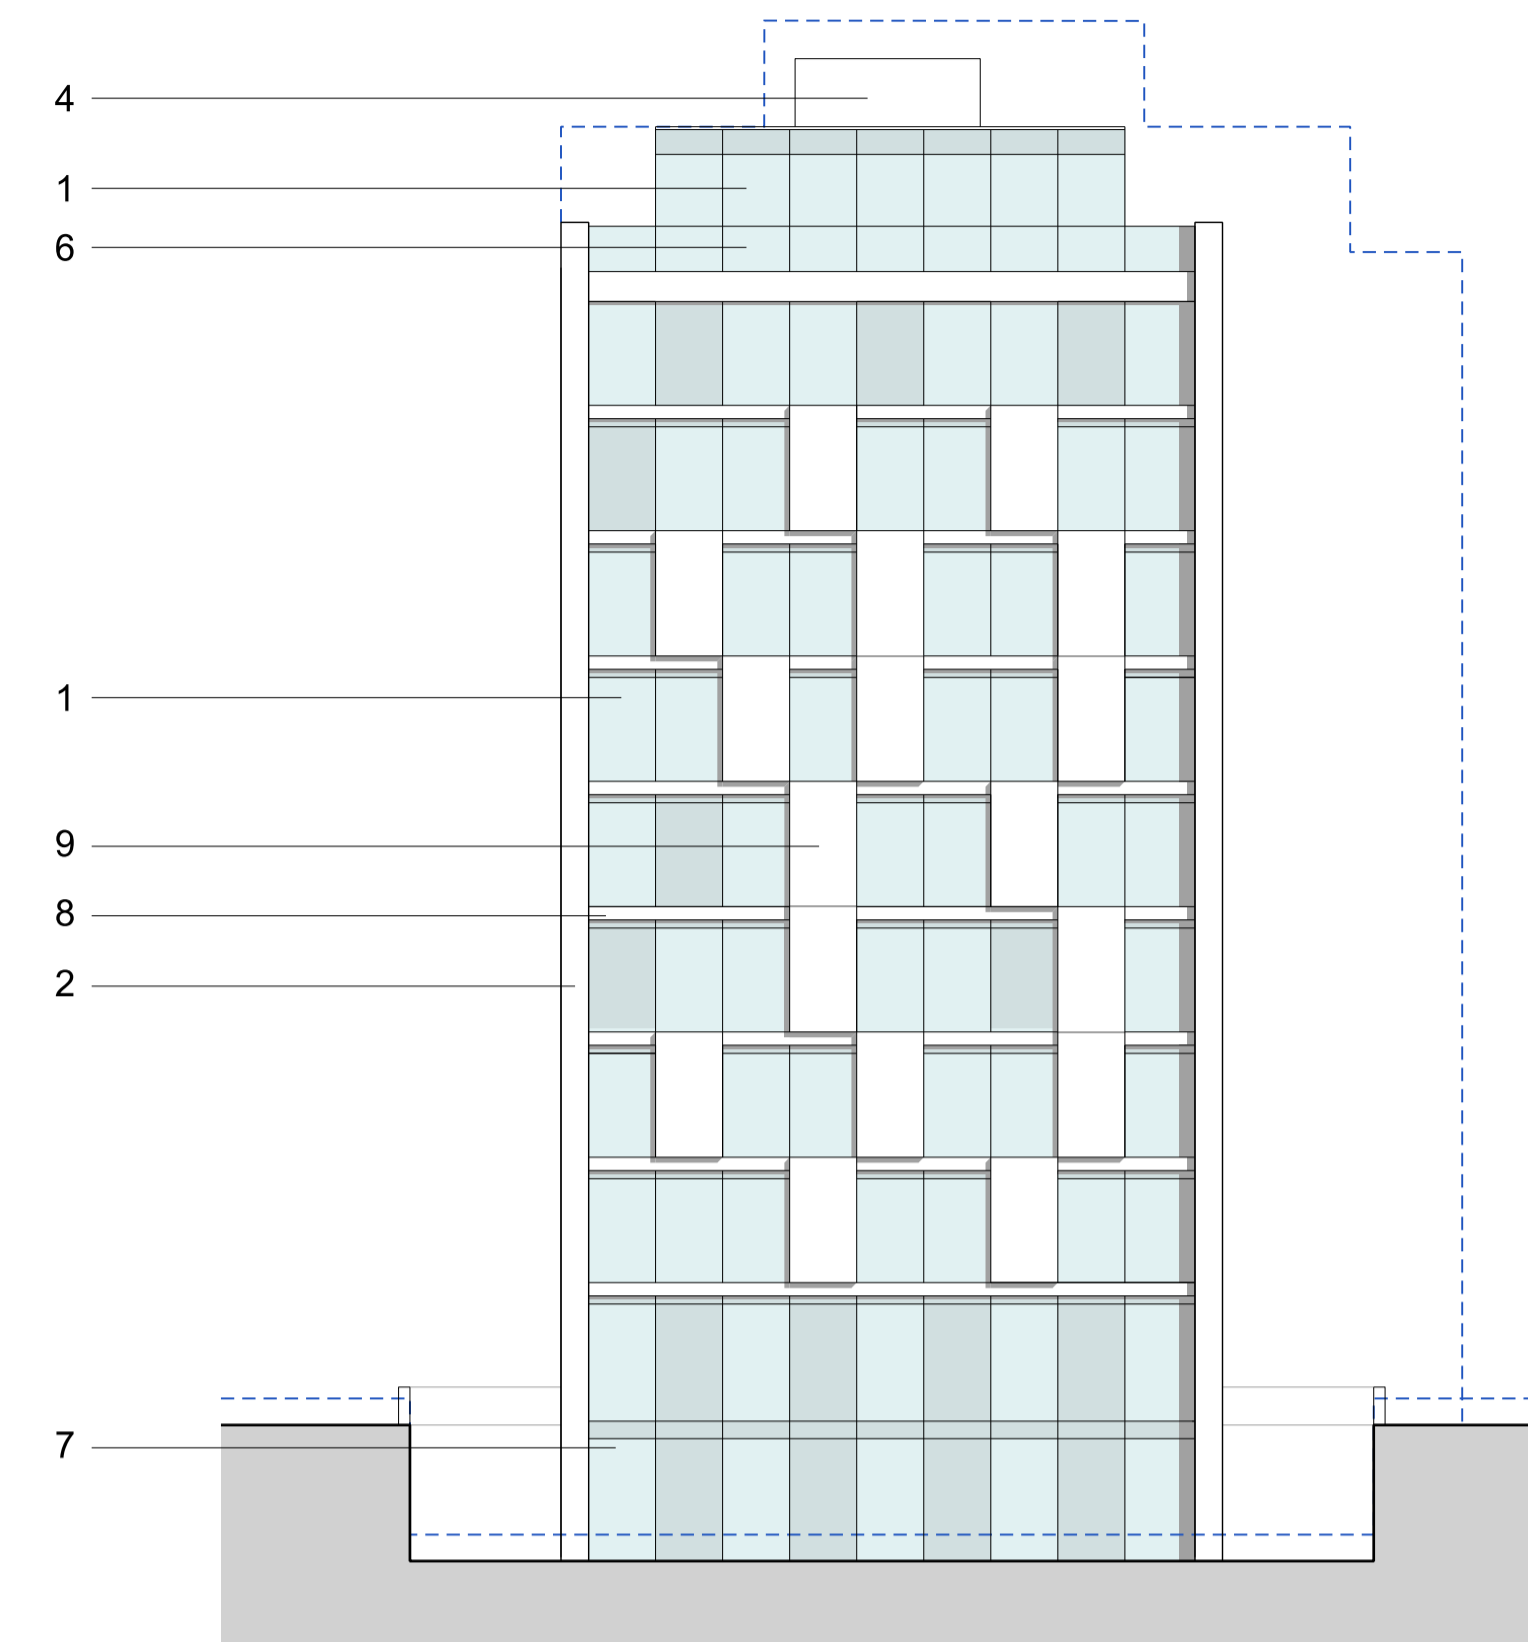

South Elevation (facing affordable)
BUILDING E

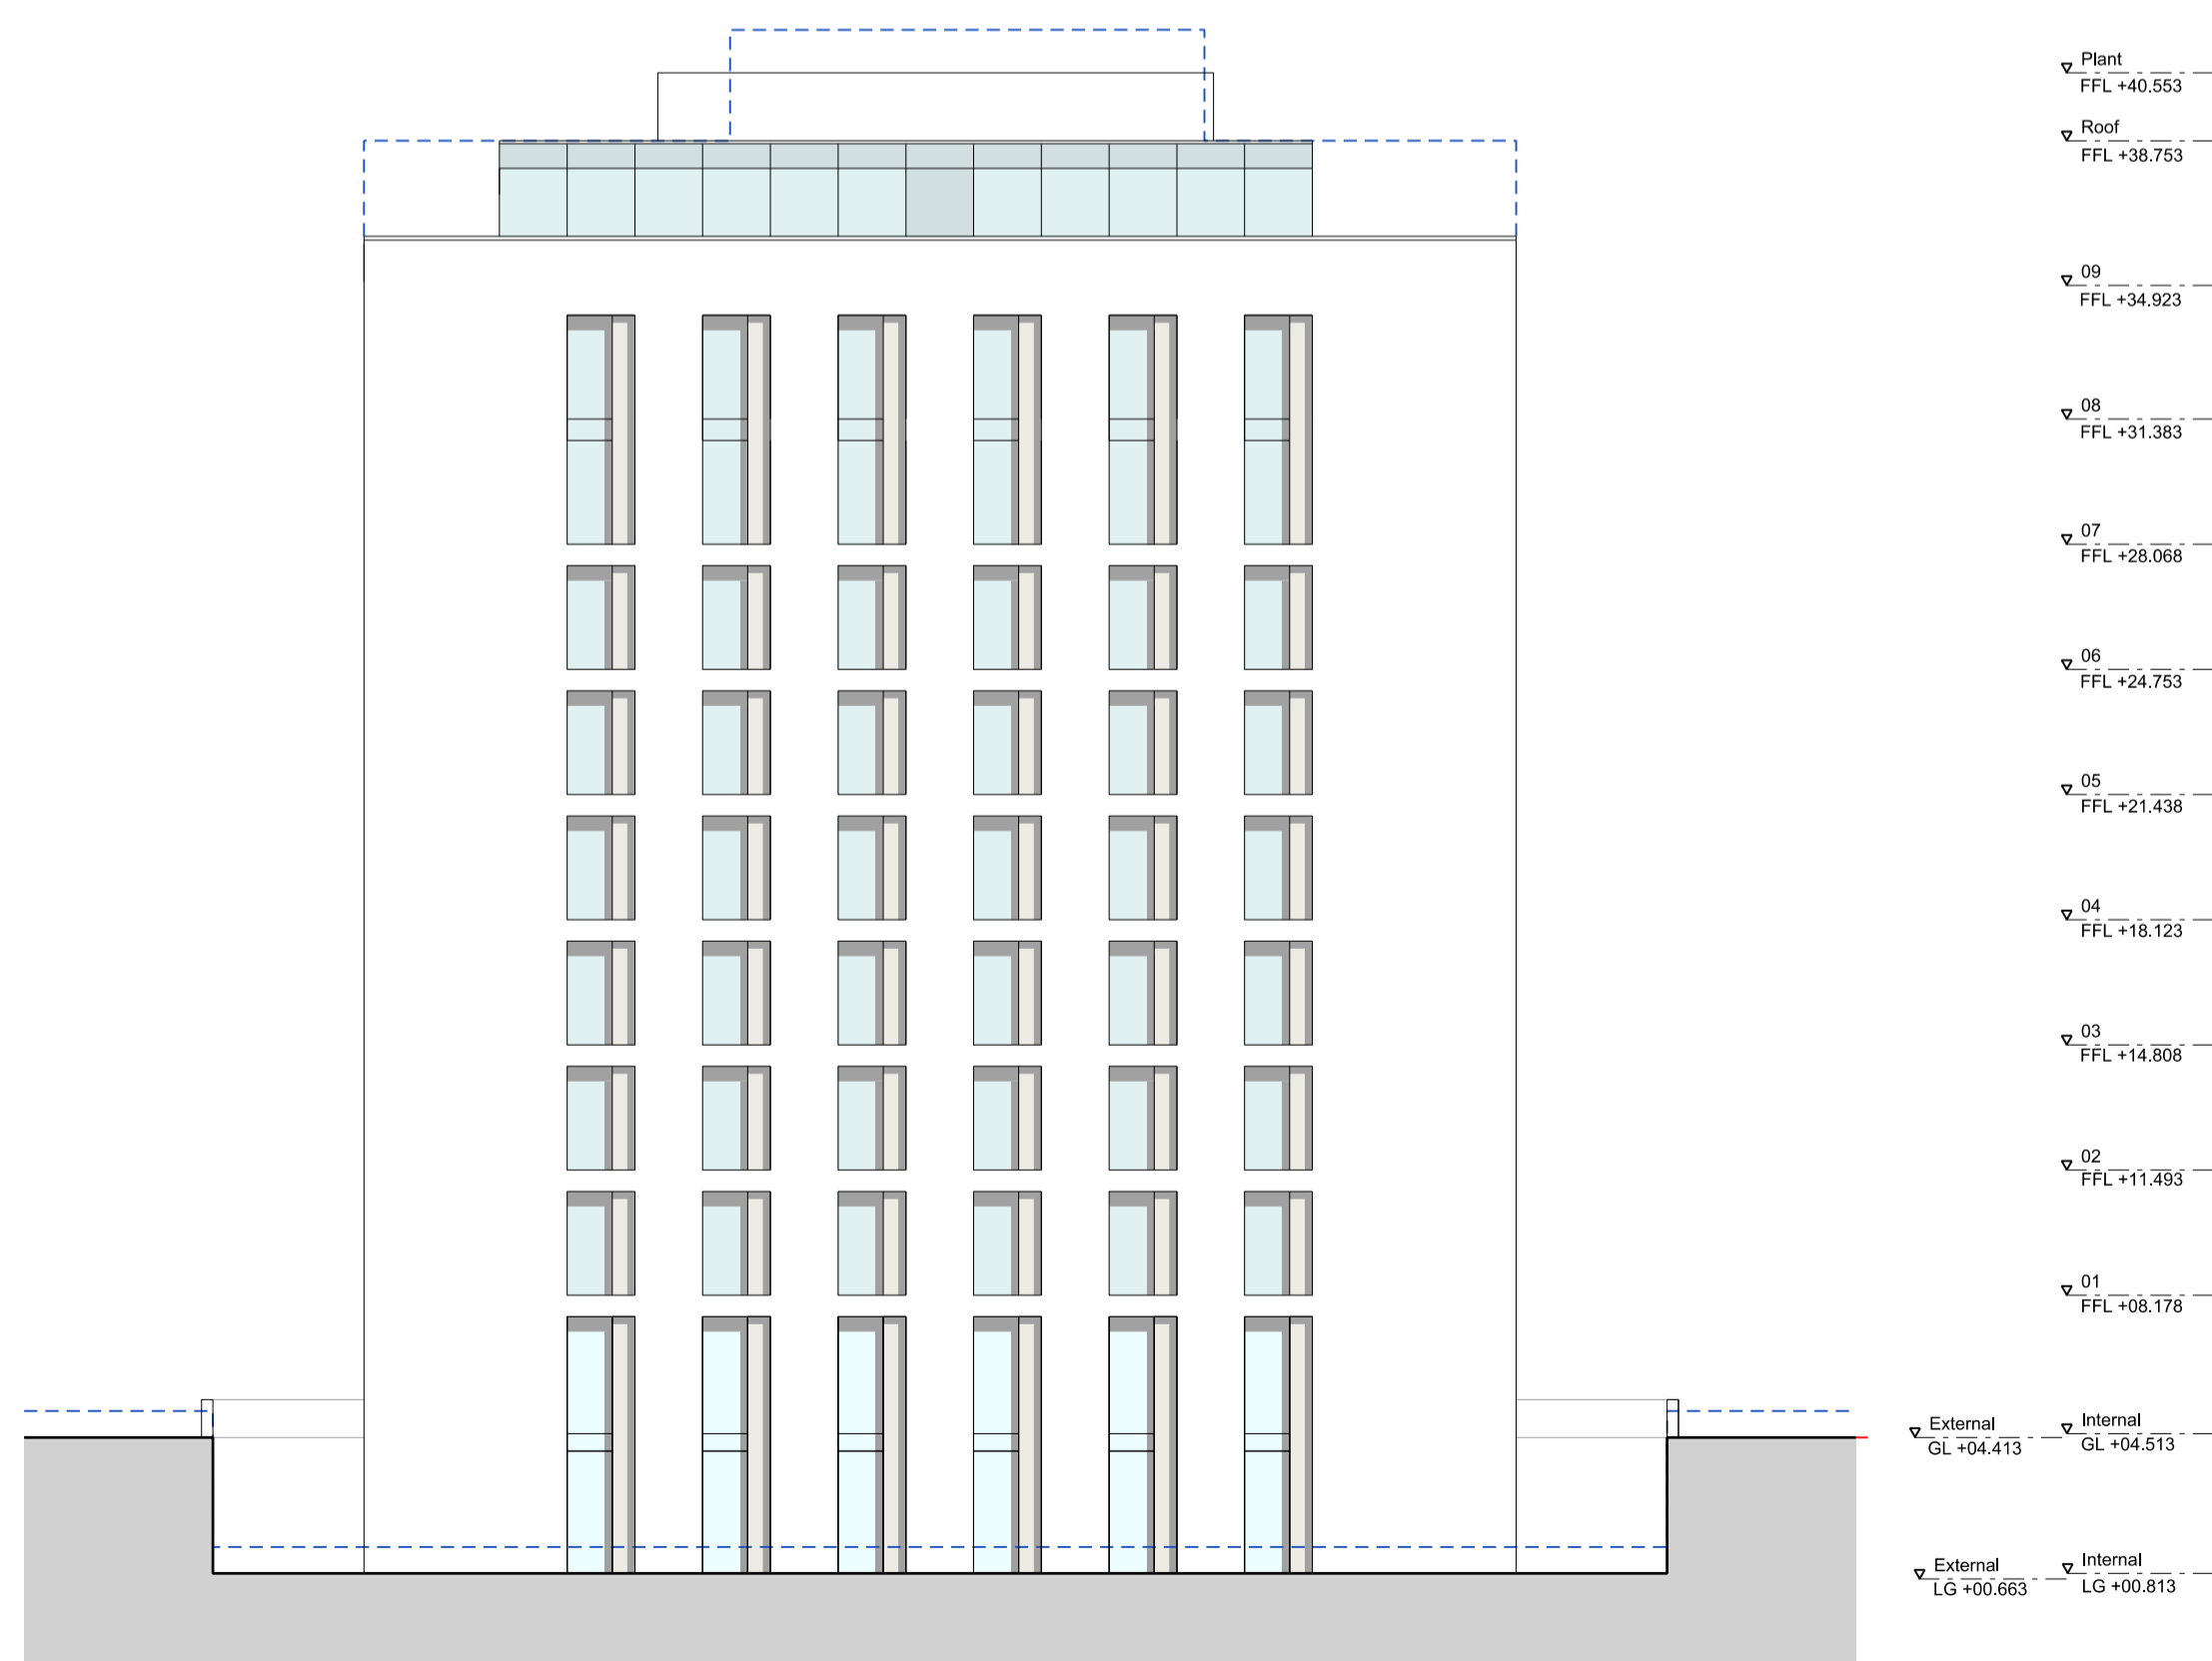

East Elevation
BUILDING E

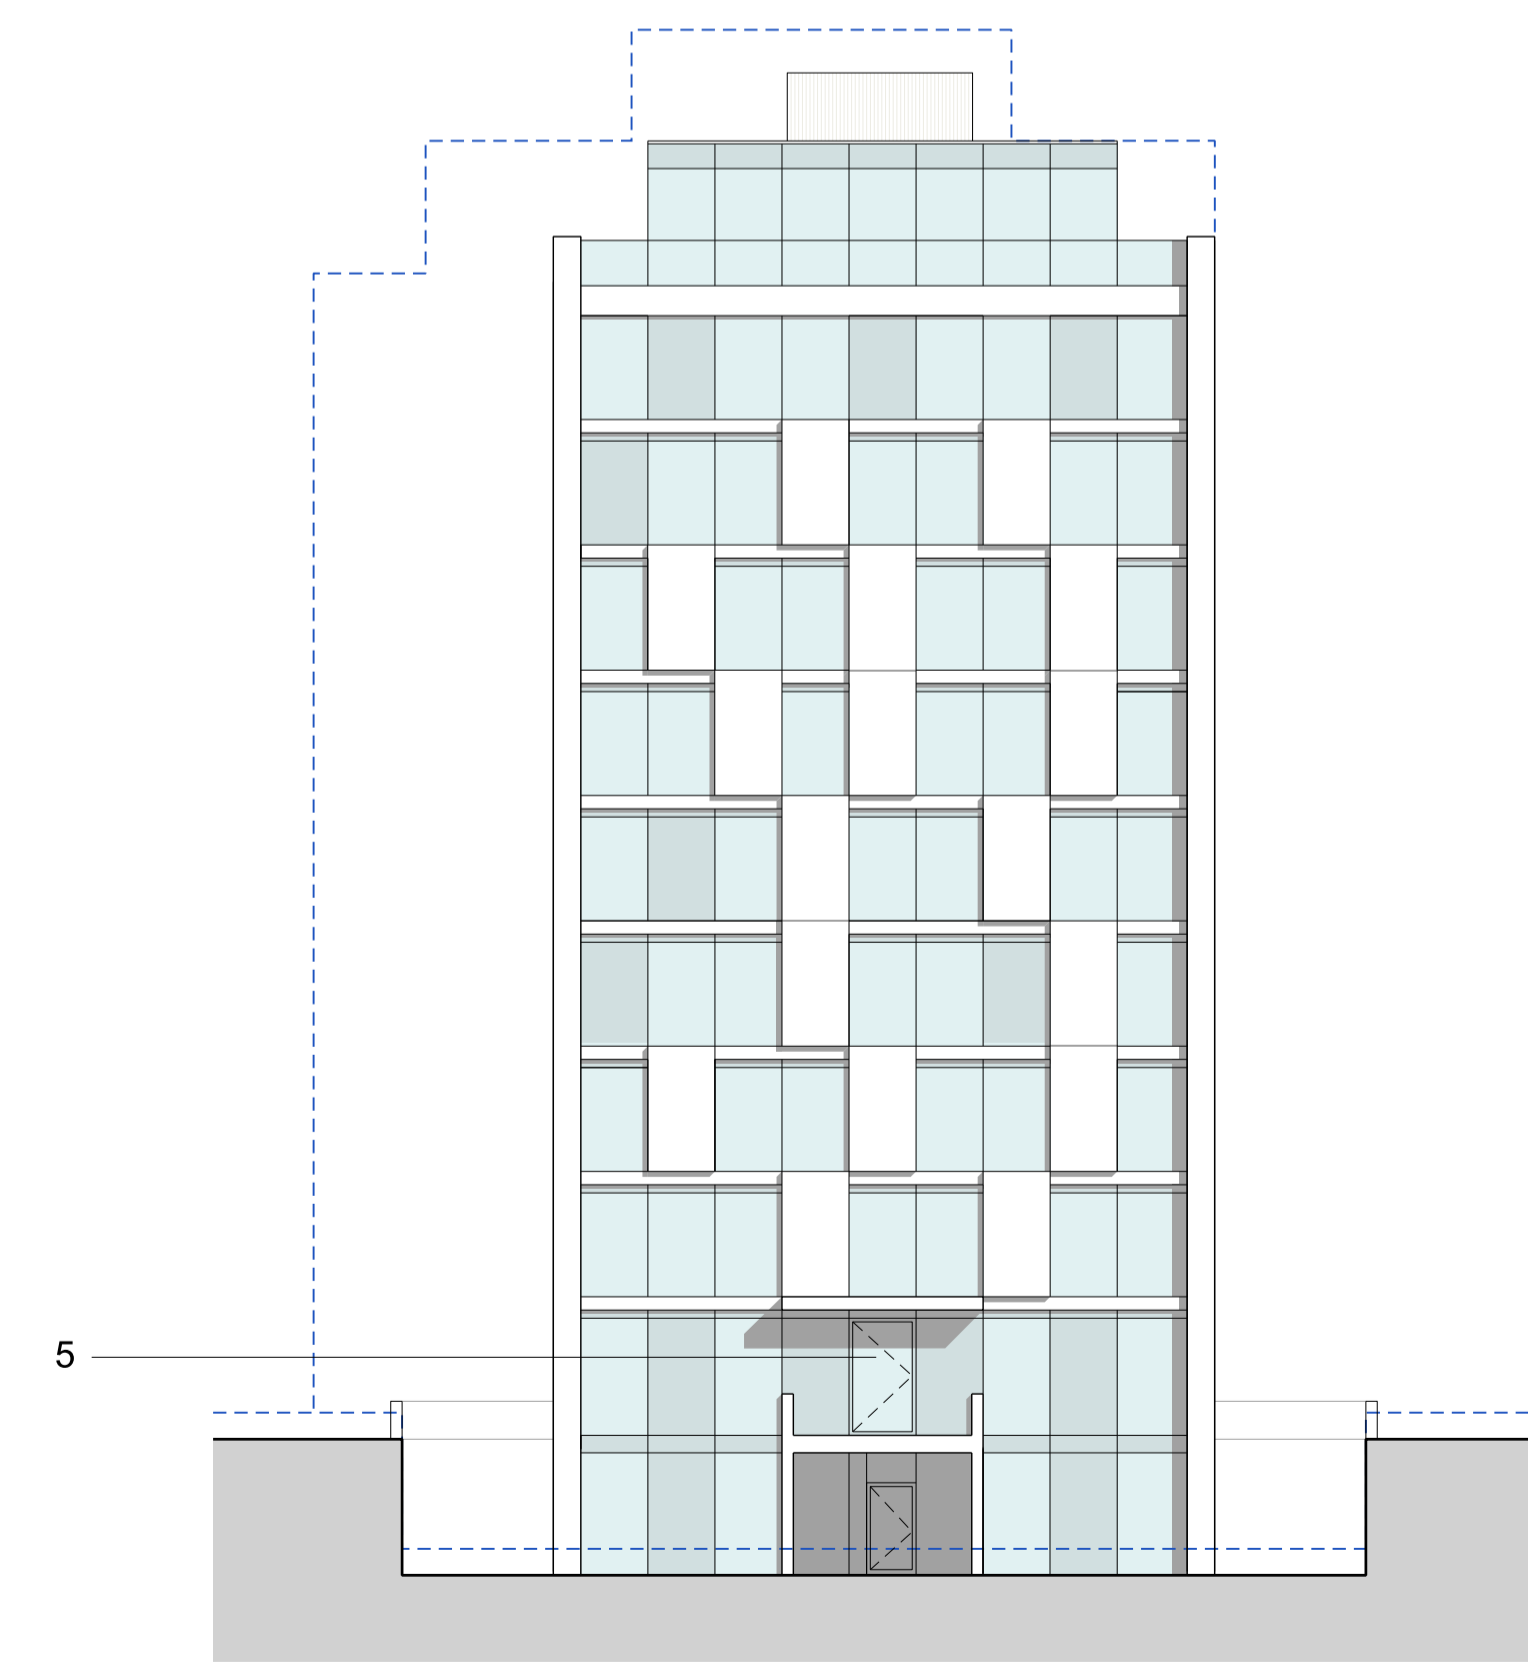

North Elevation (facing square)
BUILDING E

Project Logo

Notes
Do not scale from this drawing.
All dimensions are to be checked on site and any discrepancies noted in writing to the Project Manager.
All dimensions are in millimeters unless noted otherwise.


Rev.	Date	Description	Drawn	Checked
	17.06.11	Issued for Planning	JMP	JD
A	04.11.11	Issued for Planning, Amended Scheme.	JMP	JD

ORIGINAL PLANNING ELEVATION

JOHN MCASLAN + PARTNERS

7-9 William Road
London NW11 3ER
T +44 (0)20 7313 6000
F +44 (0)20 7313 6001
www.mcaslan.co.uk

Key Plan

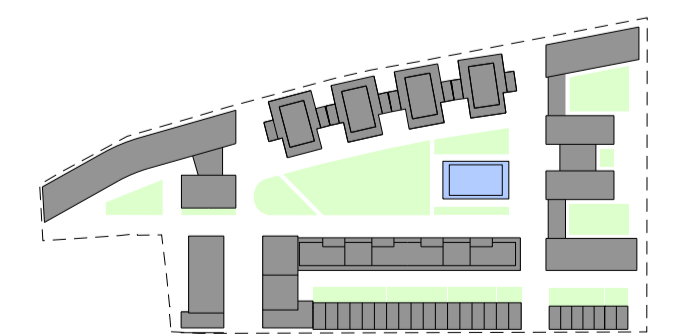

SEAGRAVE ROAD
Building E
North/South/East/West Elevations

Scale A1: 1:200	Job Number: 1376
Date: 04.11.2011	Drawing: JMP
Drawing Status: PLANNING	Checked: JD
Drawing Number: 1376-G200-E-E-NSEW	Revision: A