


KEY:

- 1. GLAZING (MIX OF CLEAR AND OPAQUE UNITS)
- 2. RECONSTITUTED STONE CLADDING
- 3. METAL LOUVRES (VERTICAL) TO CONCEAL ROOF TOP PLANT
- 4. BRICKWORK
- 5. GLASS BALUSTRADE
- 6. BUILDING ENTRANCE
- 7. DUPLEX ENTRANCES

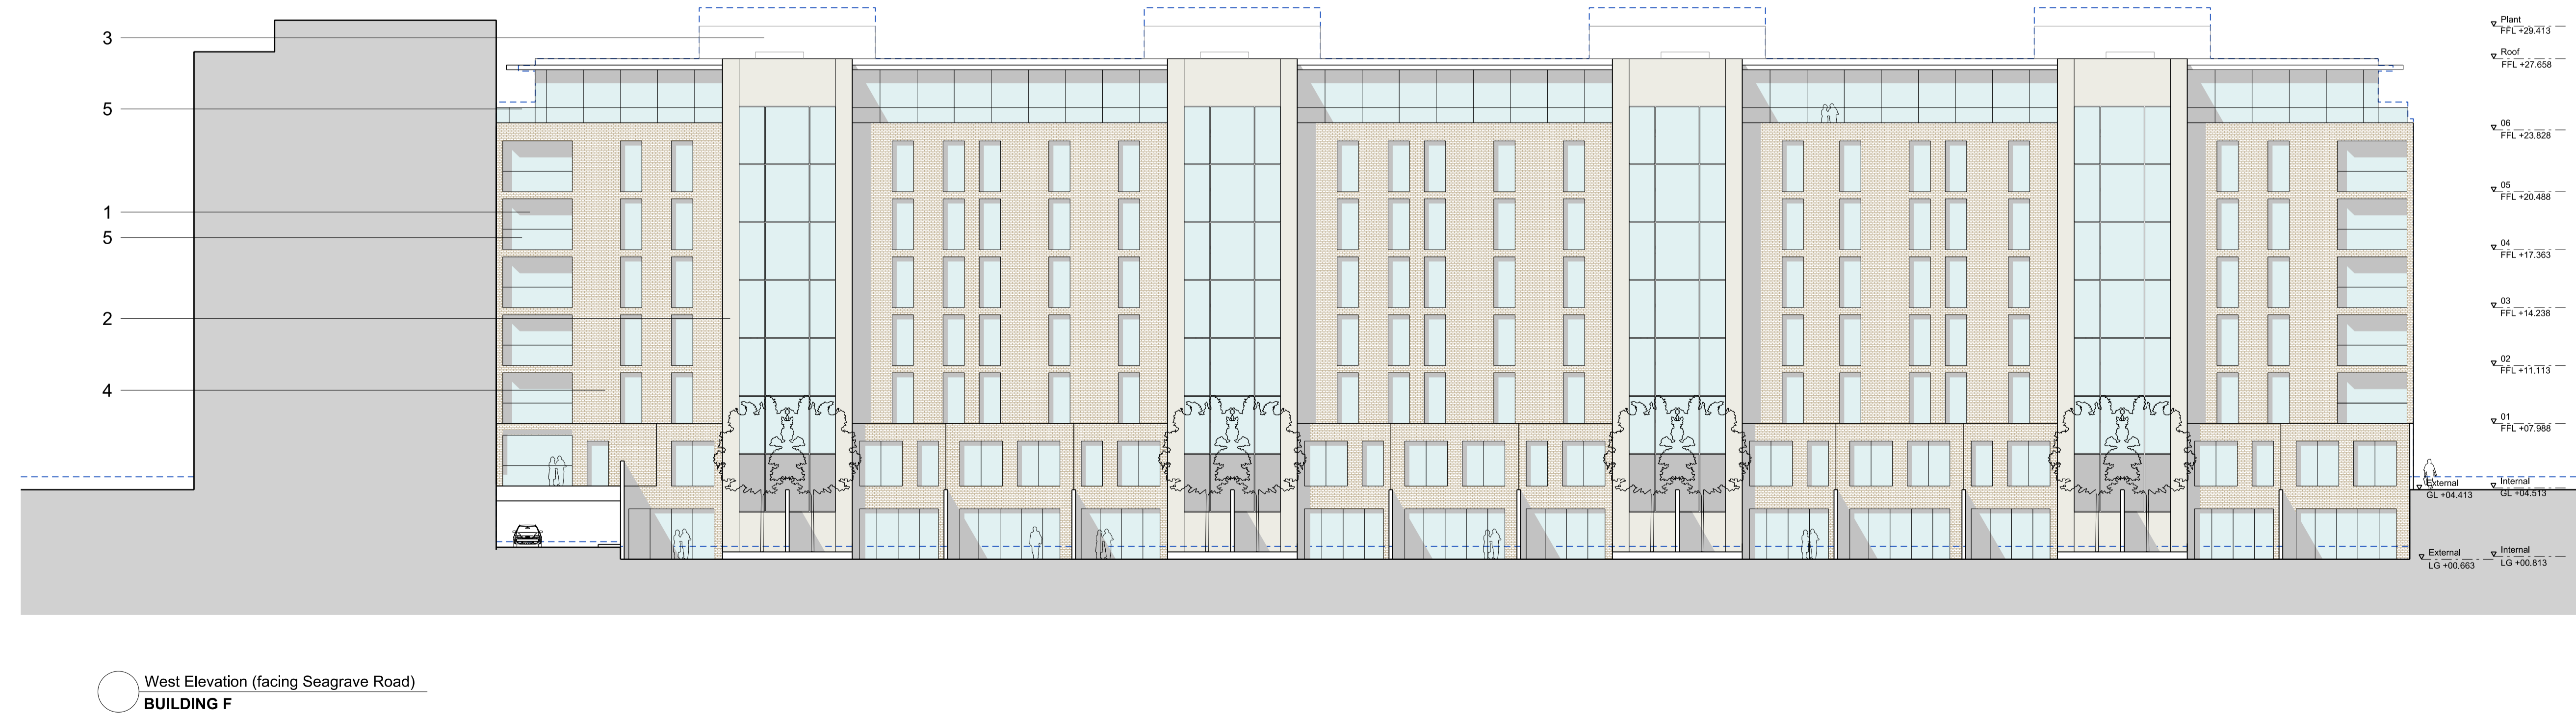

Project Logo

Notes
Do not scale from this drawing.
All dimensions are to be checked on site and any discrepancies noted in writing to the Project Manager.
All dimensions are in millimeters unless noted otherwise.

Rev	Date	Description	Drawn	Checked
	17.06.11	Issued for Planning	JMP	JD
A	04.11.11	Issued for Planning, Amended Scheme.	CoC	JD

ORIGINAL PLANNING ELEVATION

JOHN MCASLAN + PARTNERS
 7-9 William Road
 London NW1 3ER
 T +44 (0)20 7313 6000
 F +44 (0)20 7313 6001
 www.mcaslan.co.uk



SEAGRAVE ROAD
 Building F
 East/West Elevation

Scale A1: 1:200	Job Number: 1367
Date: 04.11.2011	Drawing: JMP
Drawing Status: PLANNING	Checked: JD
Drawing Number: 1376-G200-F-E-EW	Revision: A