


Rev.	Date	Description	Drawn	Checked
	17.06.11	Issued for Planning	JMP	JD
A	04.11.11	Issued for Planning, Amended Scheme.	JMP	JD


FLAT COLOUR KEY

- 1 BED
- 2 BED
- 3 BED
- 4 BED TOWNHOUSE
- SITE BOUNDARY

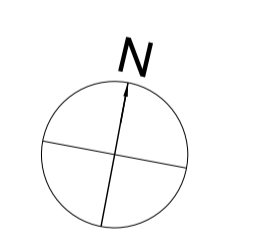


JOHN MCASLAN + PARTNERS
 7-9 William Road
 London NW1 3ER
 T +44 (0)20 7313 6000
 F +44 (0)20 7313 6001
 www.mcaslan.co.uk

Architect
 Landscape

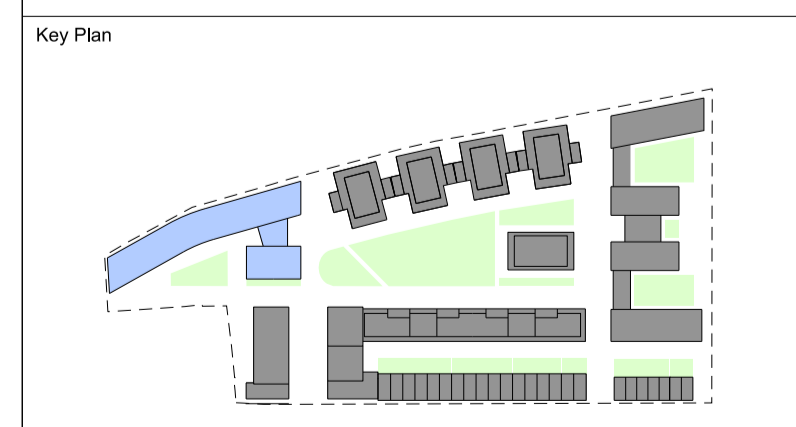


SEAGRAVE ROAD
 Building A & B
 9th-13th Floor Plan

Scale At A1:	1:200	Job Number:	1376
Date:	04.11.2011	Drawn:	JMP
Drawing Status:	PLANNING	Checked:	JD
Drawing Number:	1376-G200-P-AB-05	Revision:	A

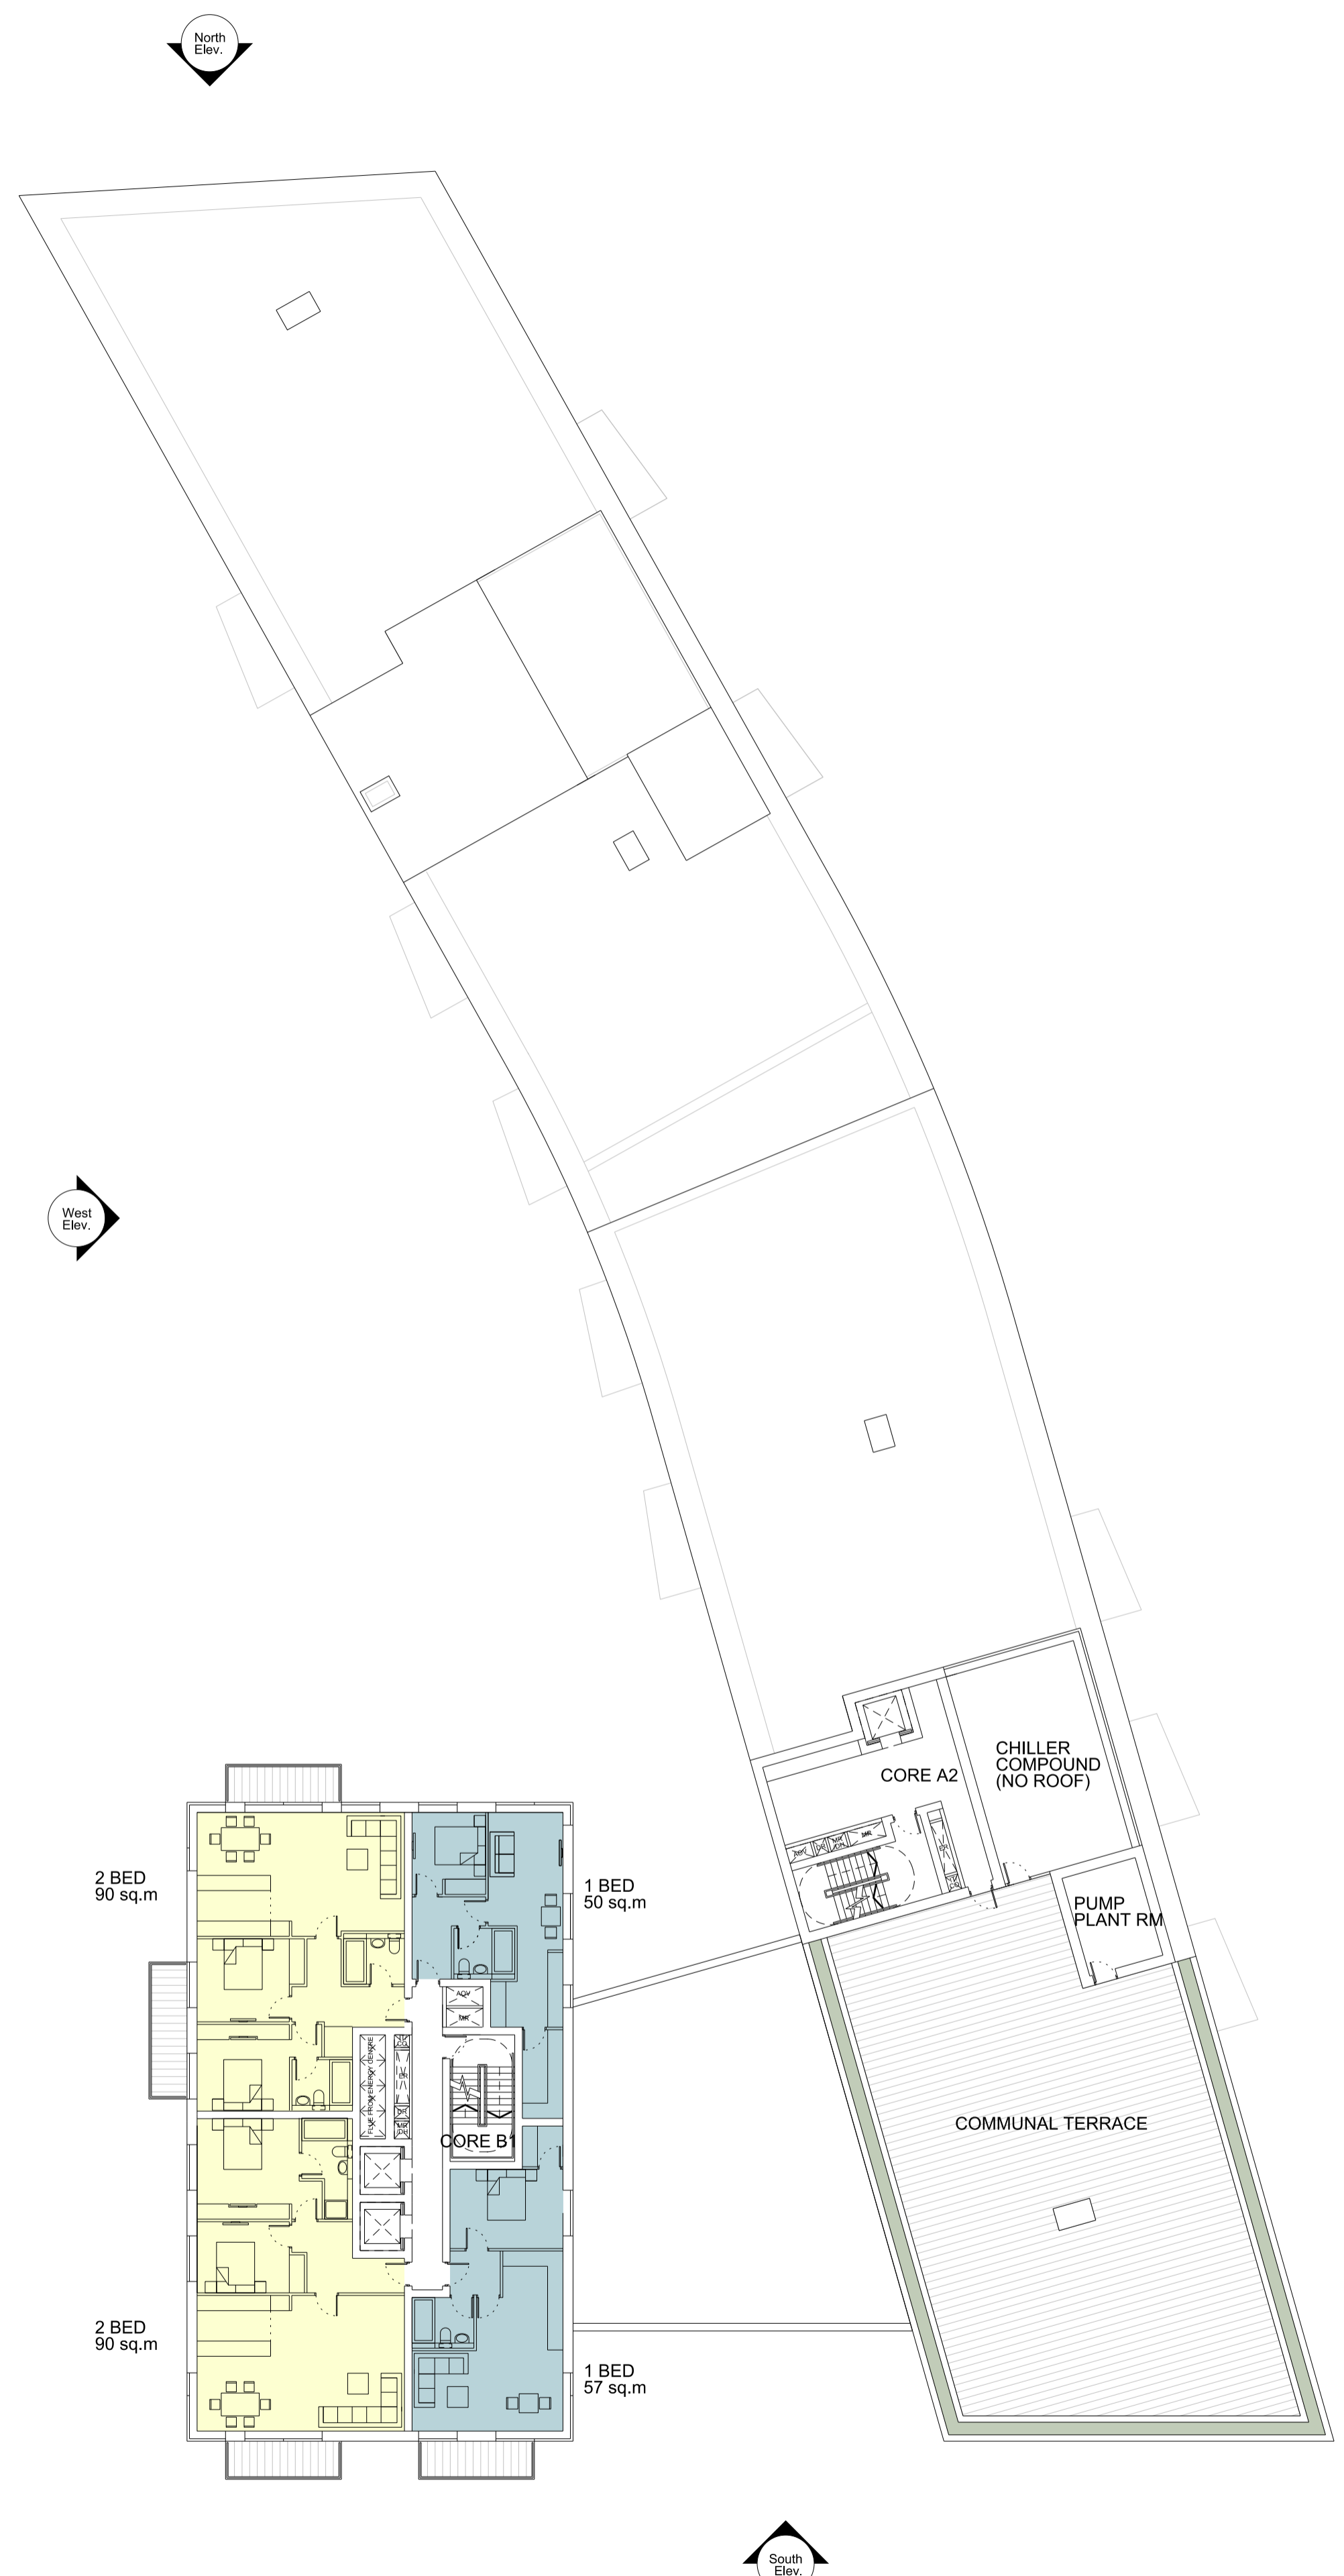

9th Floor Plan (9-11 for Building B)
 BUILDING A + B

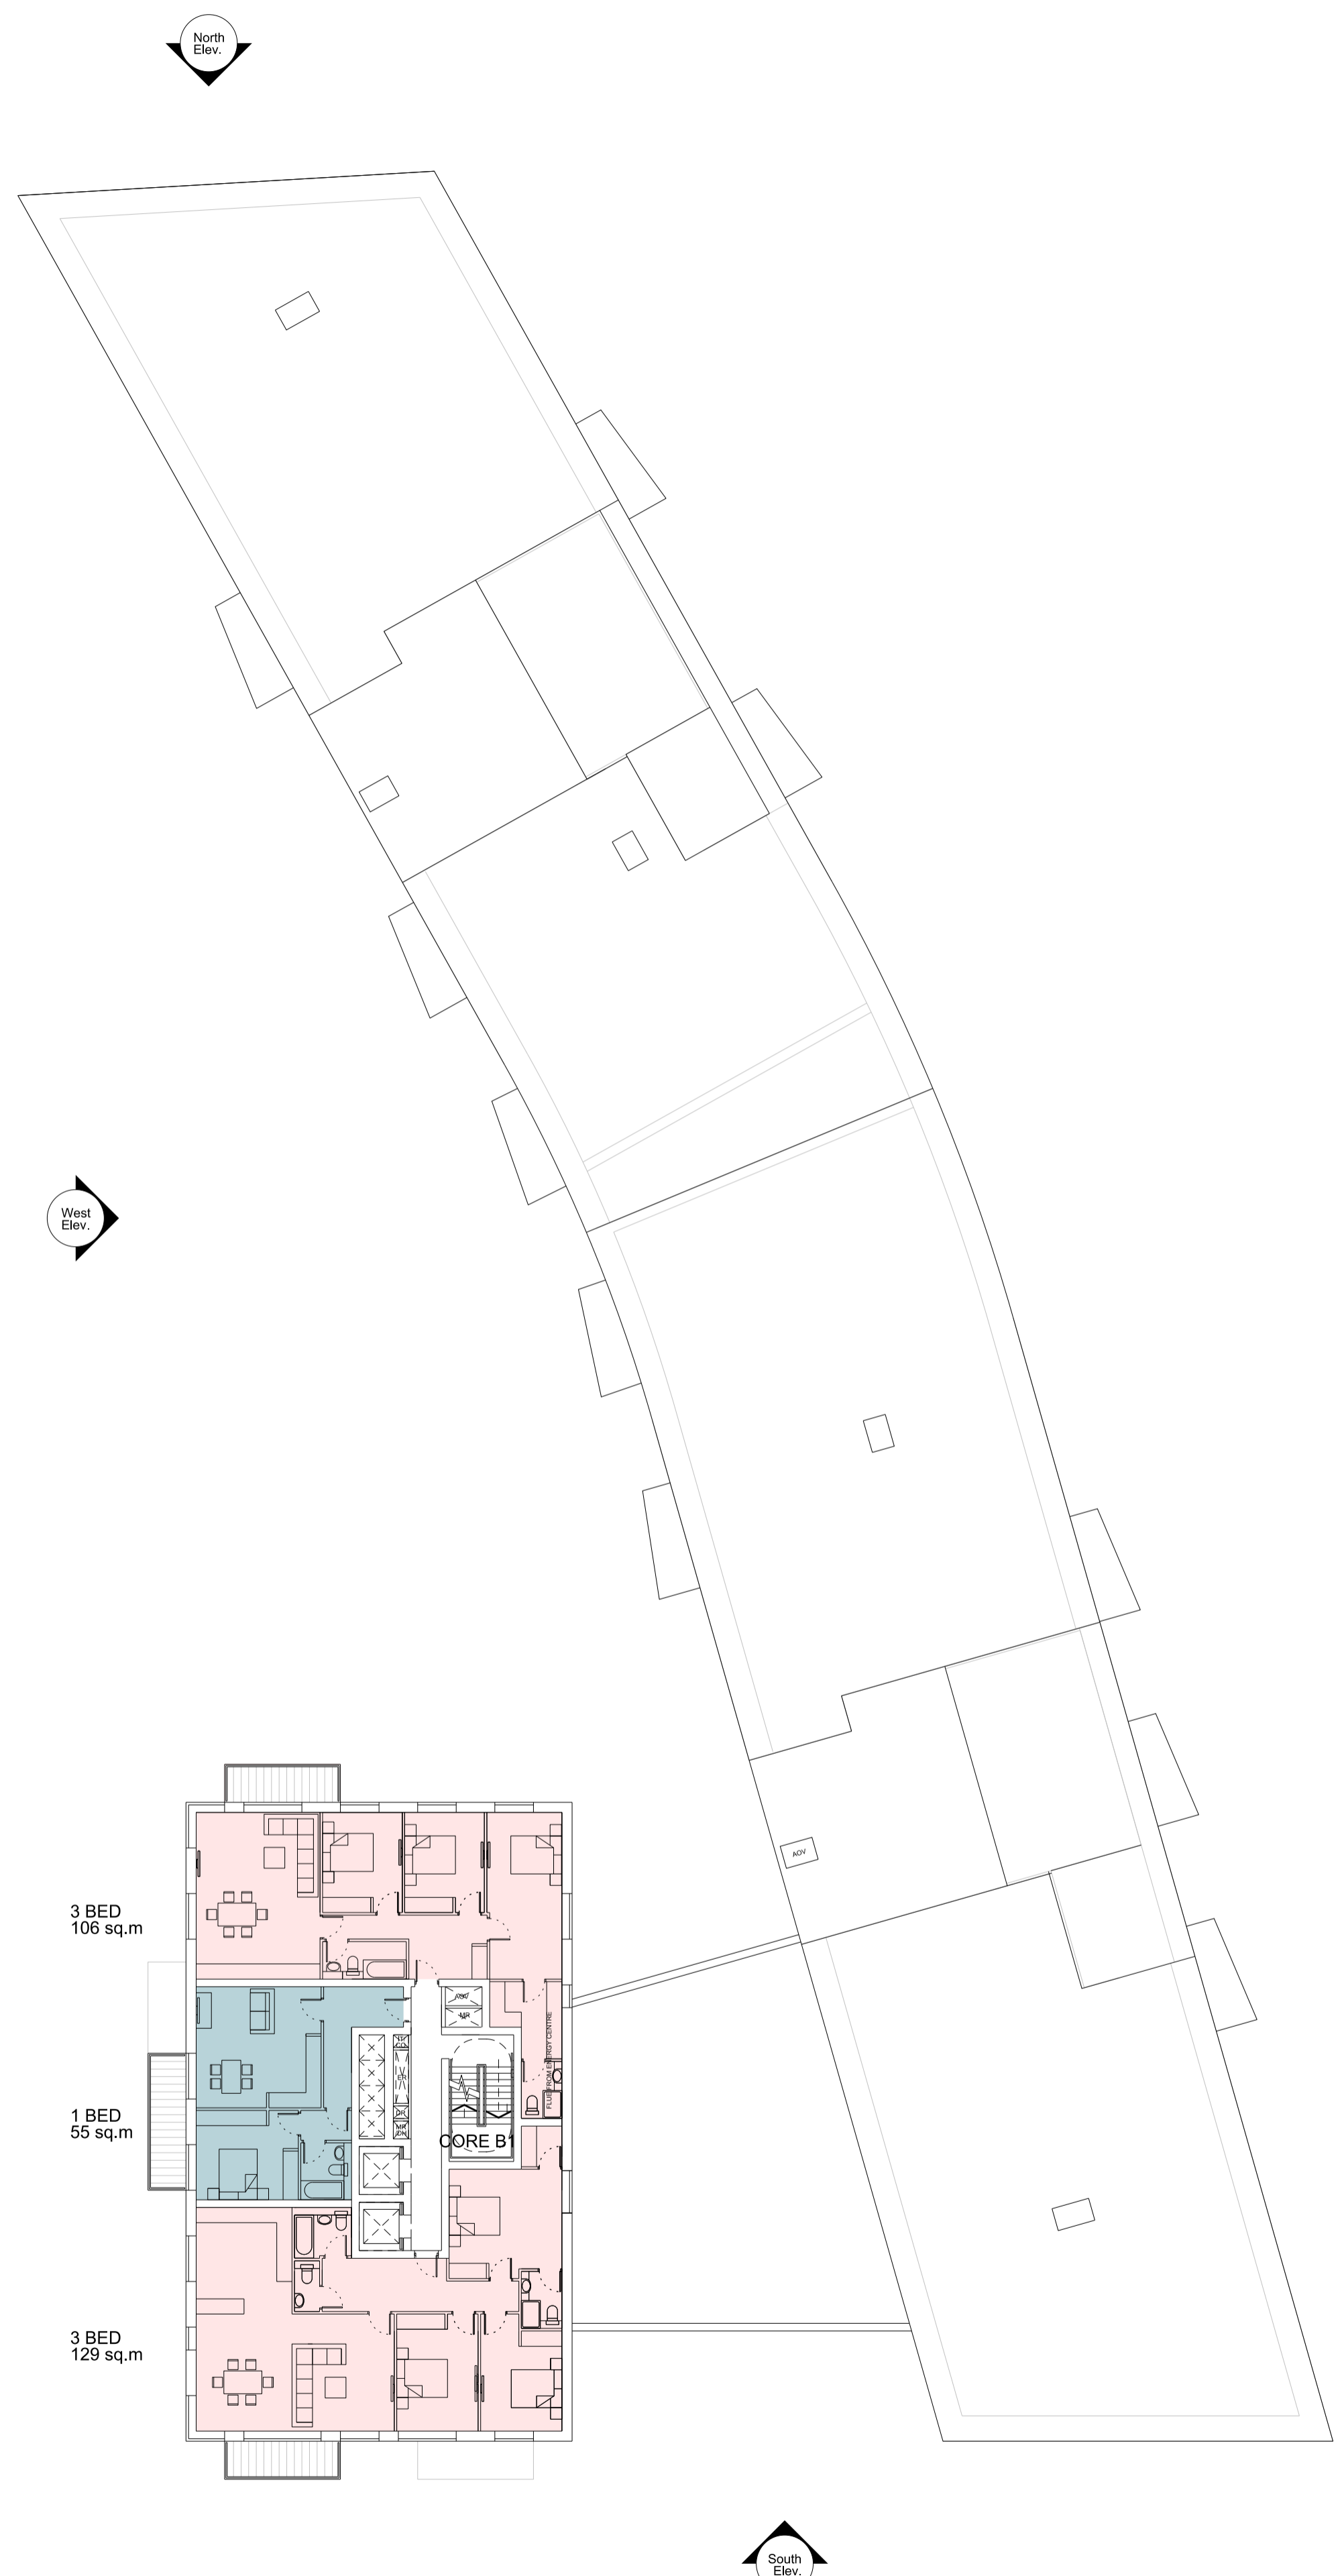

12th - 13th Floor Plan
 BUILDING A + B

