


Rev.	Date	Description	Drawn	Checked
	17.06.11	Issued for Planning	JMP	JD
A	04.11.11	Issued for Planning, Amended Scheme.	JMP	JD

FLAT COLOUR KEY


- 1 BED
- 2 BED
- 3 BED
- 4 BED TOWNHOUSE
- SITE BOUNDARY

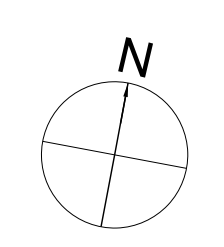

JOHN MCASLAN + PARTNERS



7-9 William Road
 London NW1 3ER
 T +44 (0)20 7313 6000
 F +44 (0)20 7313 6001
 www.mcaslan.co.uk

Key Plan

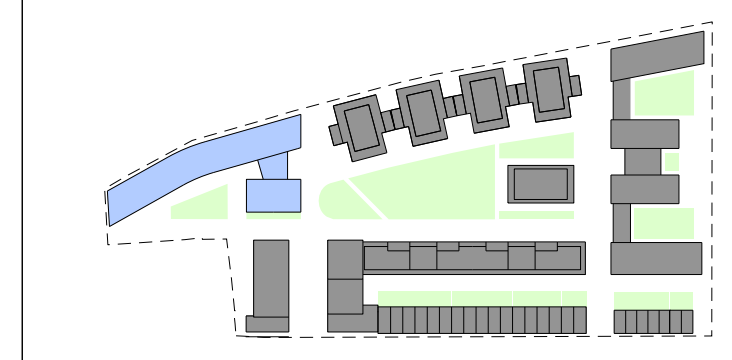

SEAGRAVE ROAD
 Building A & B
14th-15th Floor Plan

Scale At A1:	1:200	Job Number:	1376
Date:	04.11.2011	Drawn:	JMP
Drawing Status:	PLANNING	Checked:	JD
Drawing Number:	1376-G200-P-AB-06	Revision:	A

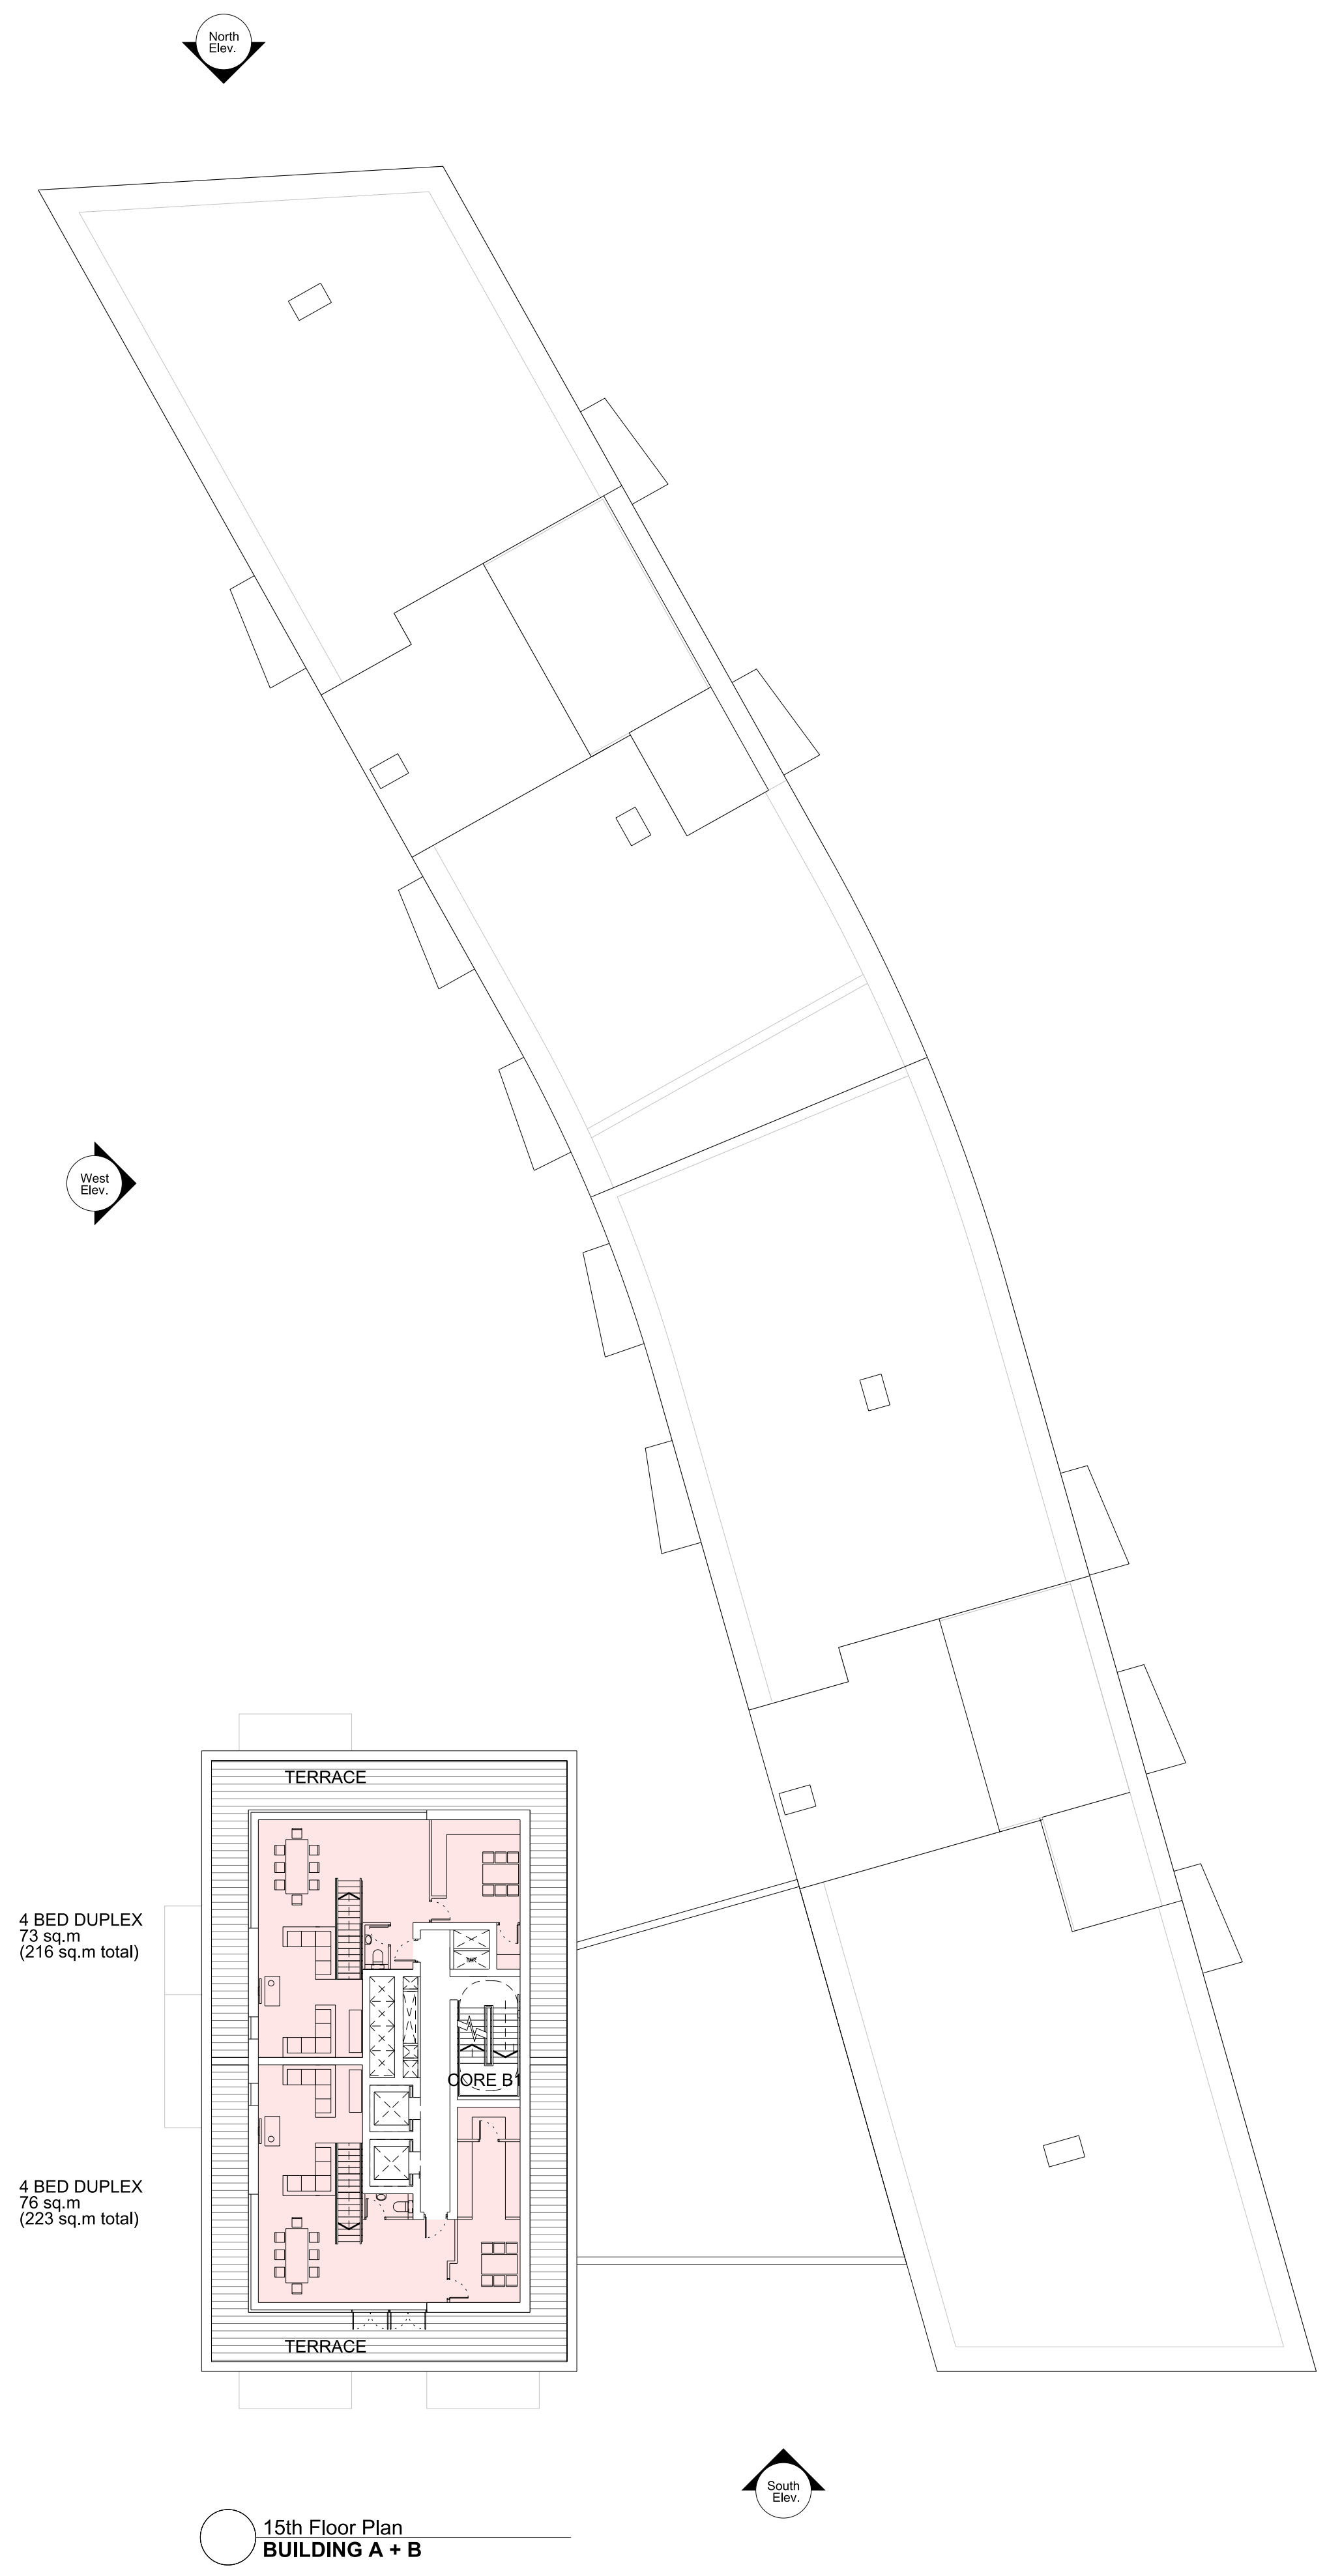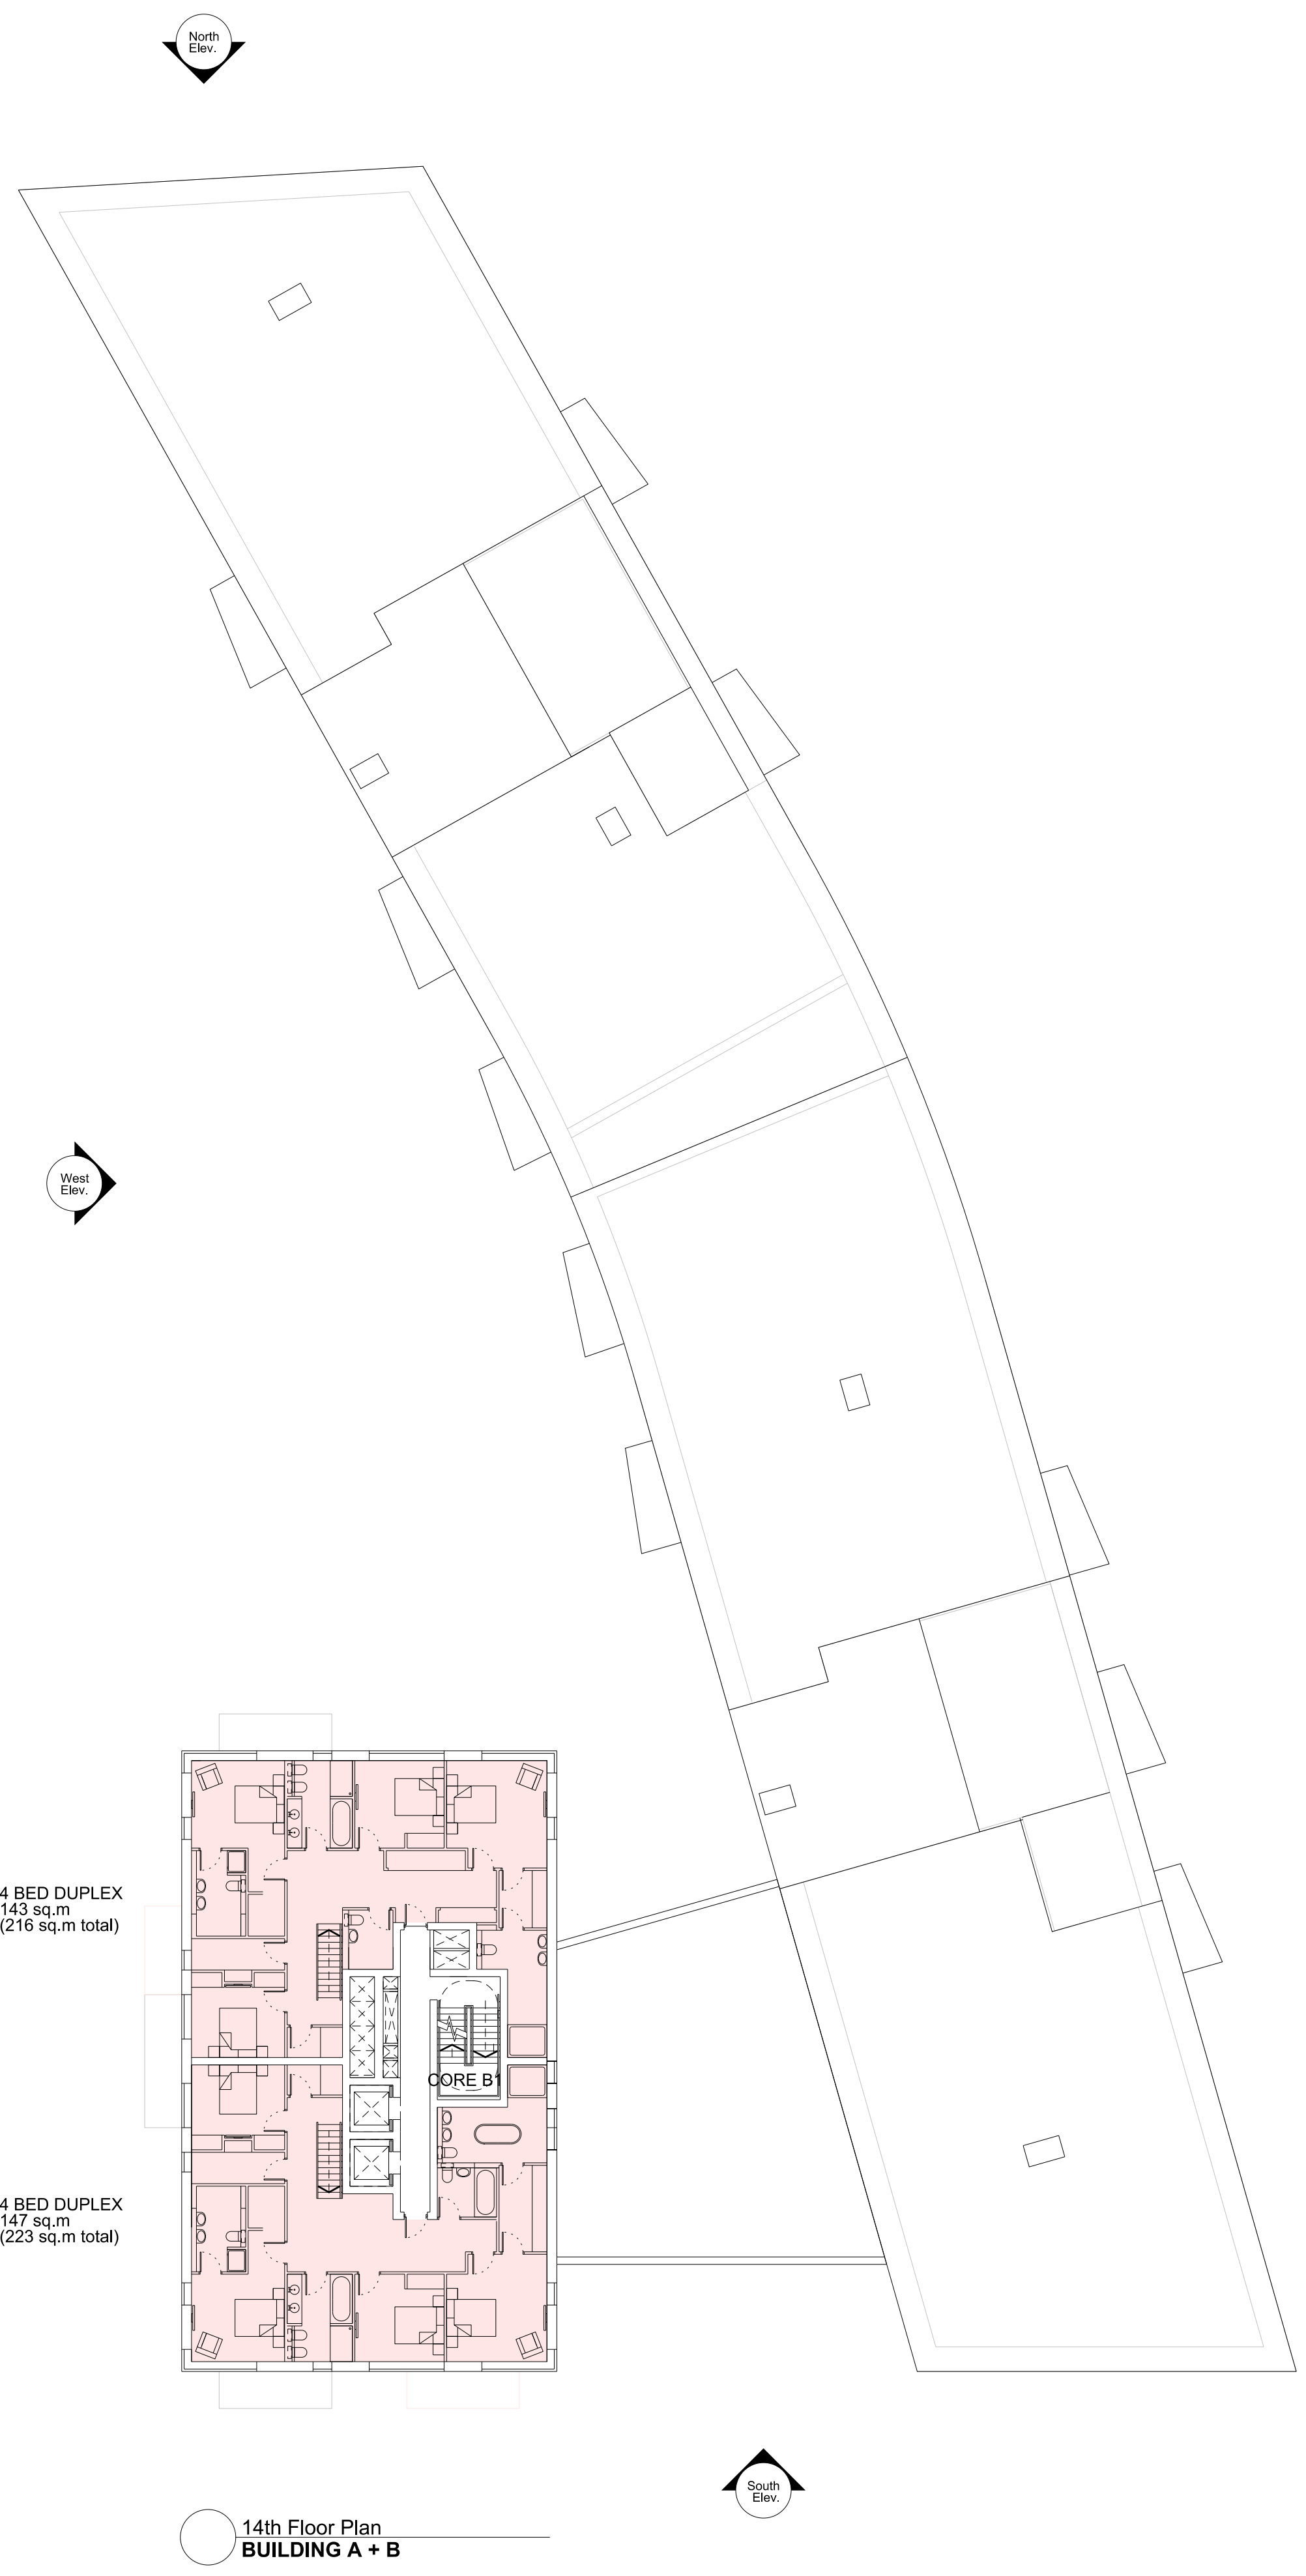

4 BED DUPLEX
 143 sq.m
 (216 sq.m total)

4 BED DUPLEX
 147 sq.m
 (223 sq.m total)

4 BED DUPLEX
 73 sq.m
 (216 sq.m total)

4 BED DUPLEX
 76 sq.m
 (223 sq.m total)