



Project Logo

Notes  
Do not scale from this drawing.  
All dimensions are to be checked on site and any discrepancies noted in writing to the Project Manager.  
All dimensions are in millimeters unless noted otherwise.

Rev.	Date	Description	Drawn	Checked
	17/06/11	Issued for Planning	JMP	JD
A	04.11.11	Issued for Planning, Amended Scheme.	JMP	JD

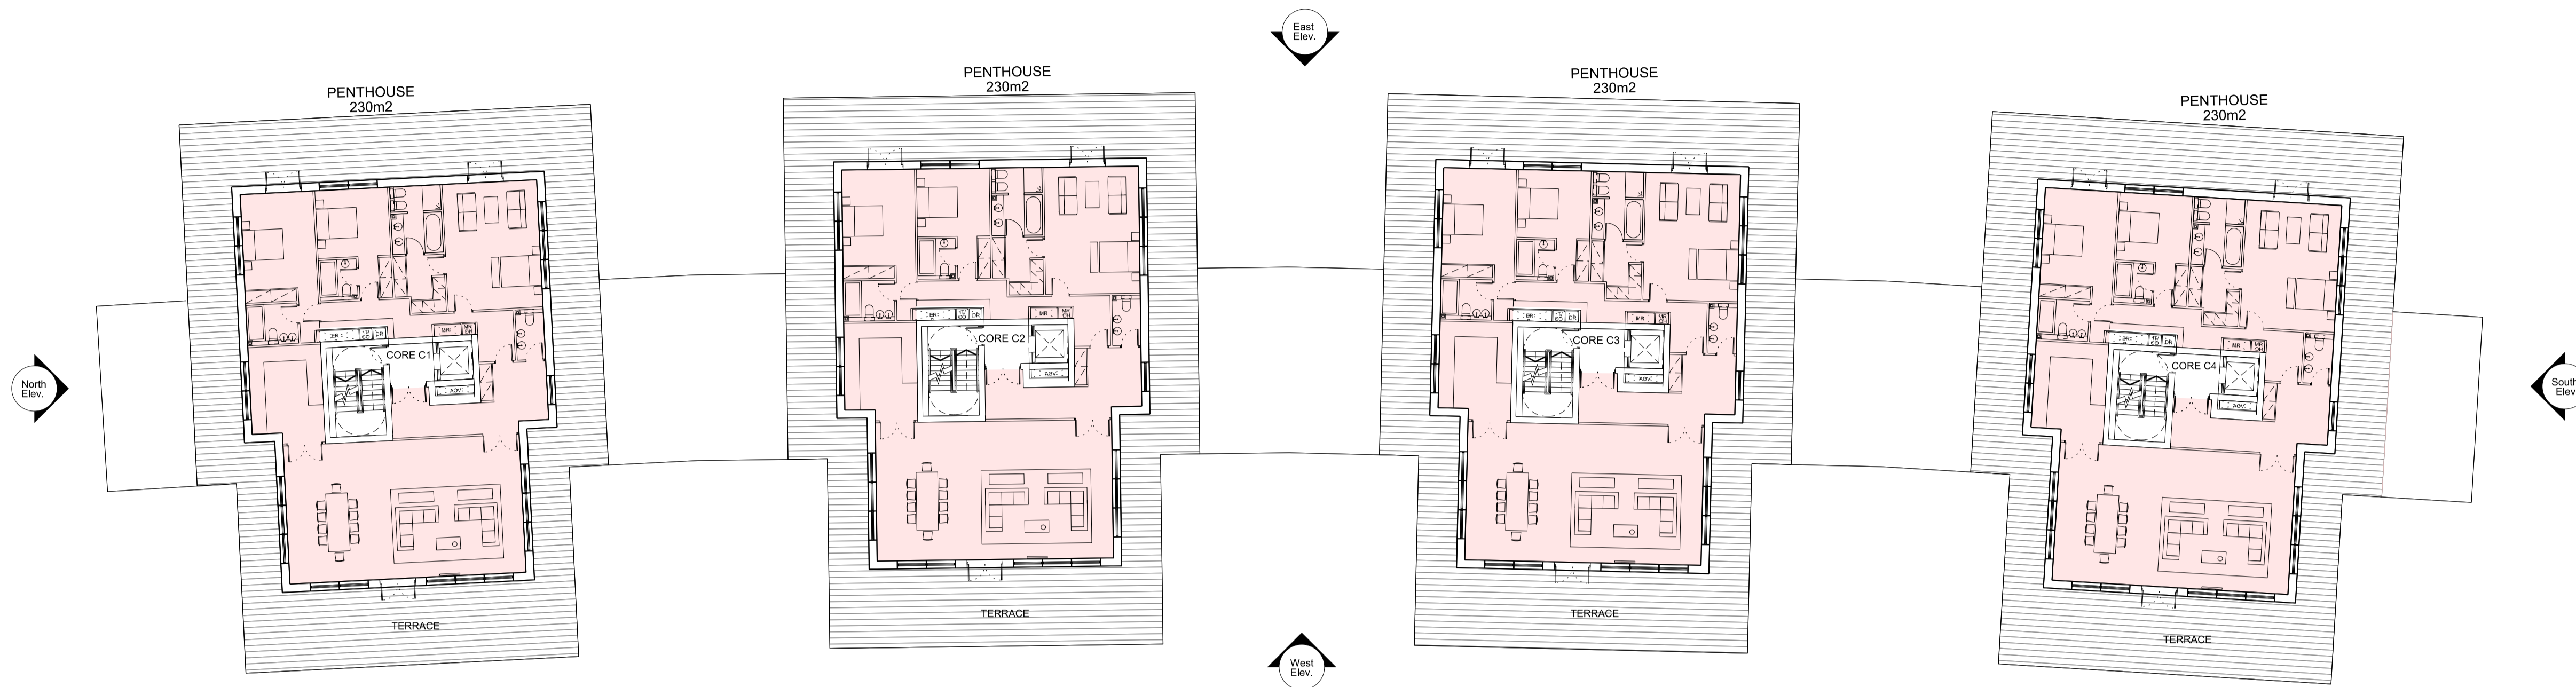


Penthouse Floor Plan  
BUILDING C

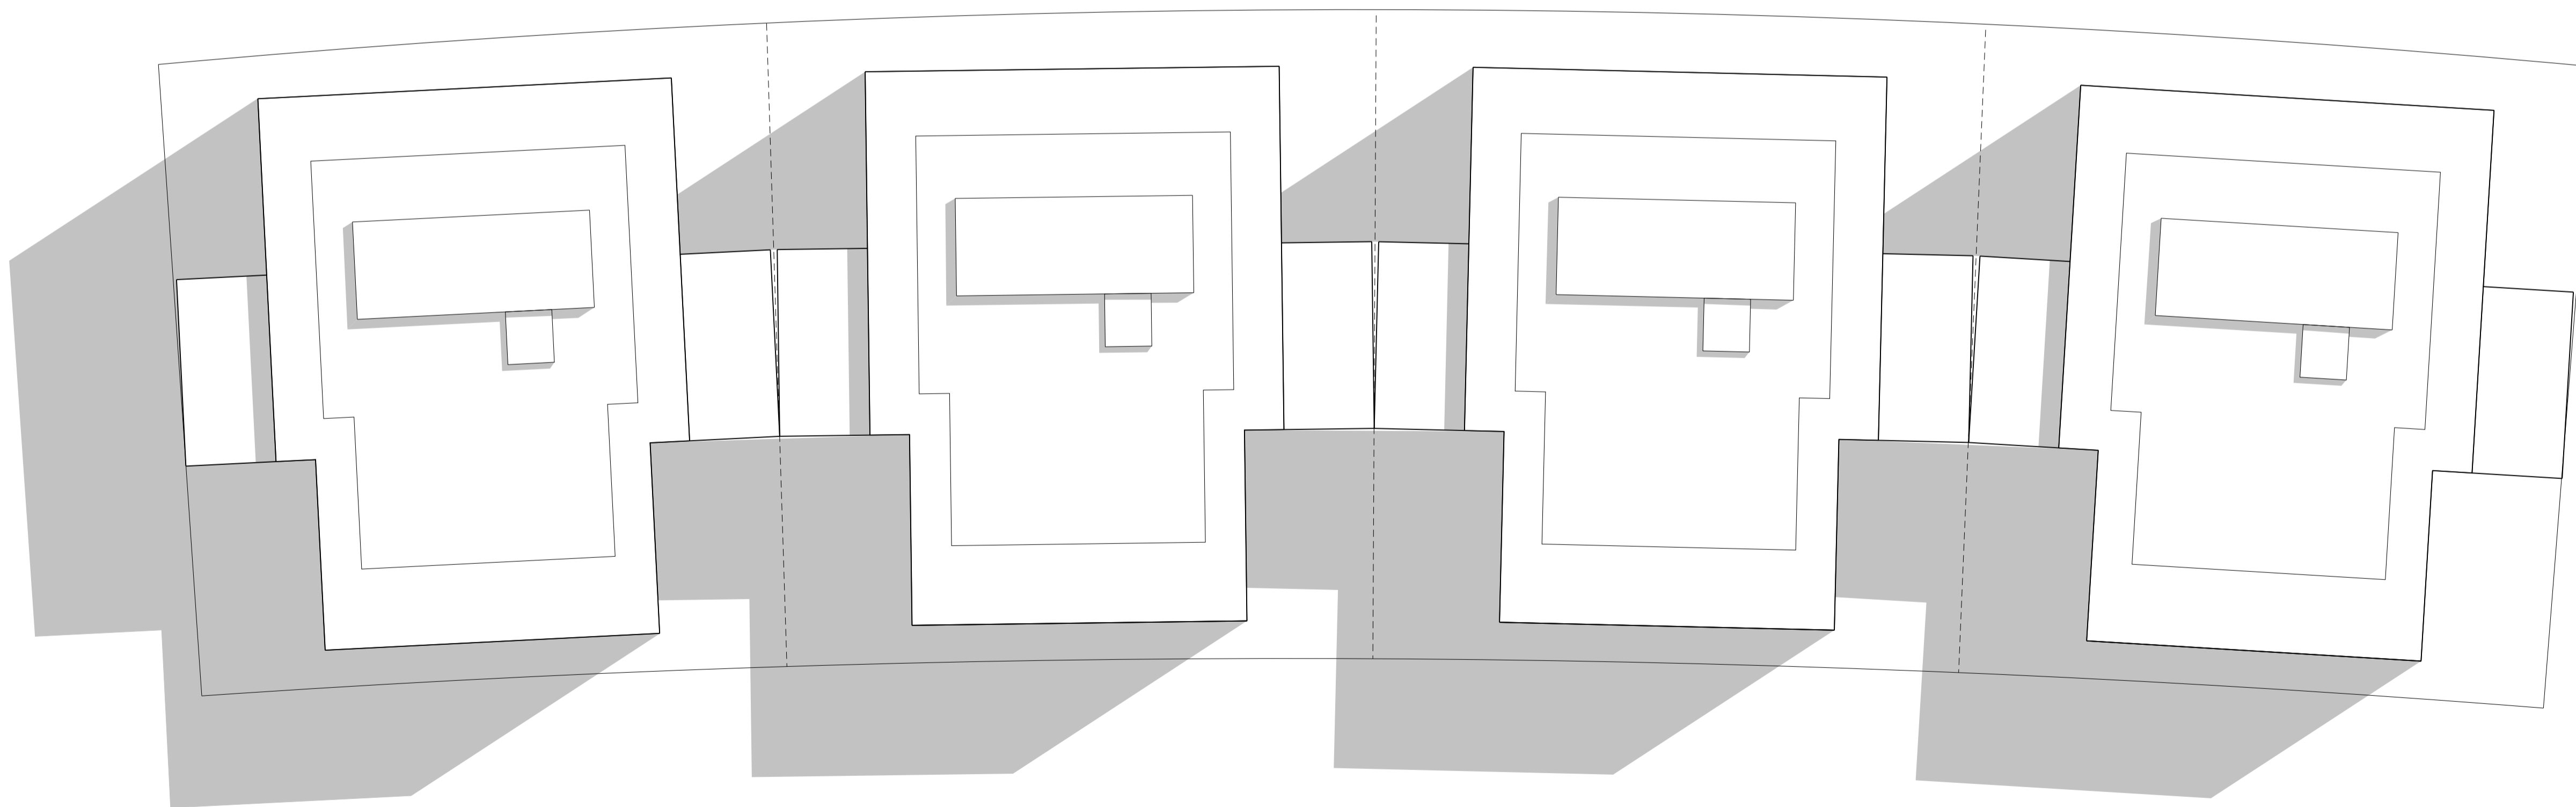

Roof Plan  
BUILDING C

FLAT COLOUR KEY


- 1 BED
- 2 BED
- 3 BED
- 4 BED TOWNHOUSE
- SITE BOUNDARY

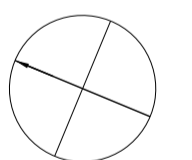

JOHN MCASLAN + PARTNERS

7-9 William Road  
London NW1 3ER  
T +44 (0)20 7313 6000  
F +44 (0)20 7313 6001  
www.mcaslan.co.uk

Key Plan

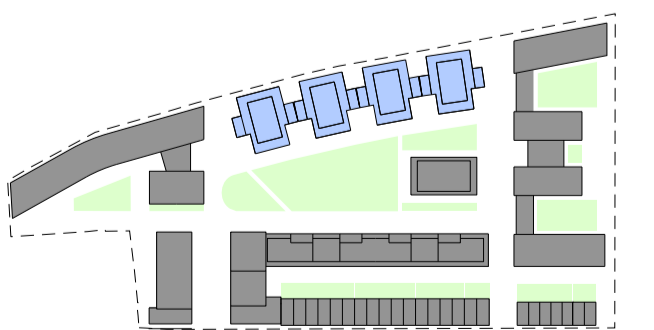

SEAGRAVE ROAD  
Building C

7th Floor Plan and Roof Plan

Scale At A1:	1:200	Job Number:	1376
Date:	04.11.2011	Drawing:	JMP
Drawing Status:	PLANNING	Checked:	JD
Drawing Number:	1376-G200-P-C-03	Revision:	A