


Notes
Do not scale from this drawing.
All dimensions are to be checked on site and any discrepancies noted in writing to the Project Manager.
All dimensions are in millimeters unless noted otherwise.

Rev.	Date	Description	Drawn	Checked
-	17.06.11	Issued for Planning	JMP	JD
A	04.11.11	Issued for Planning, Amended Scheme.	JMP	JD

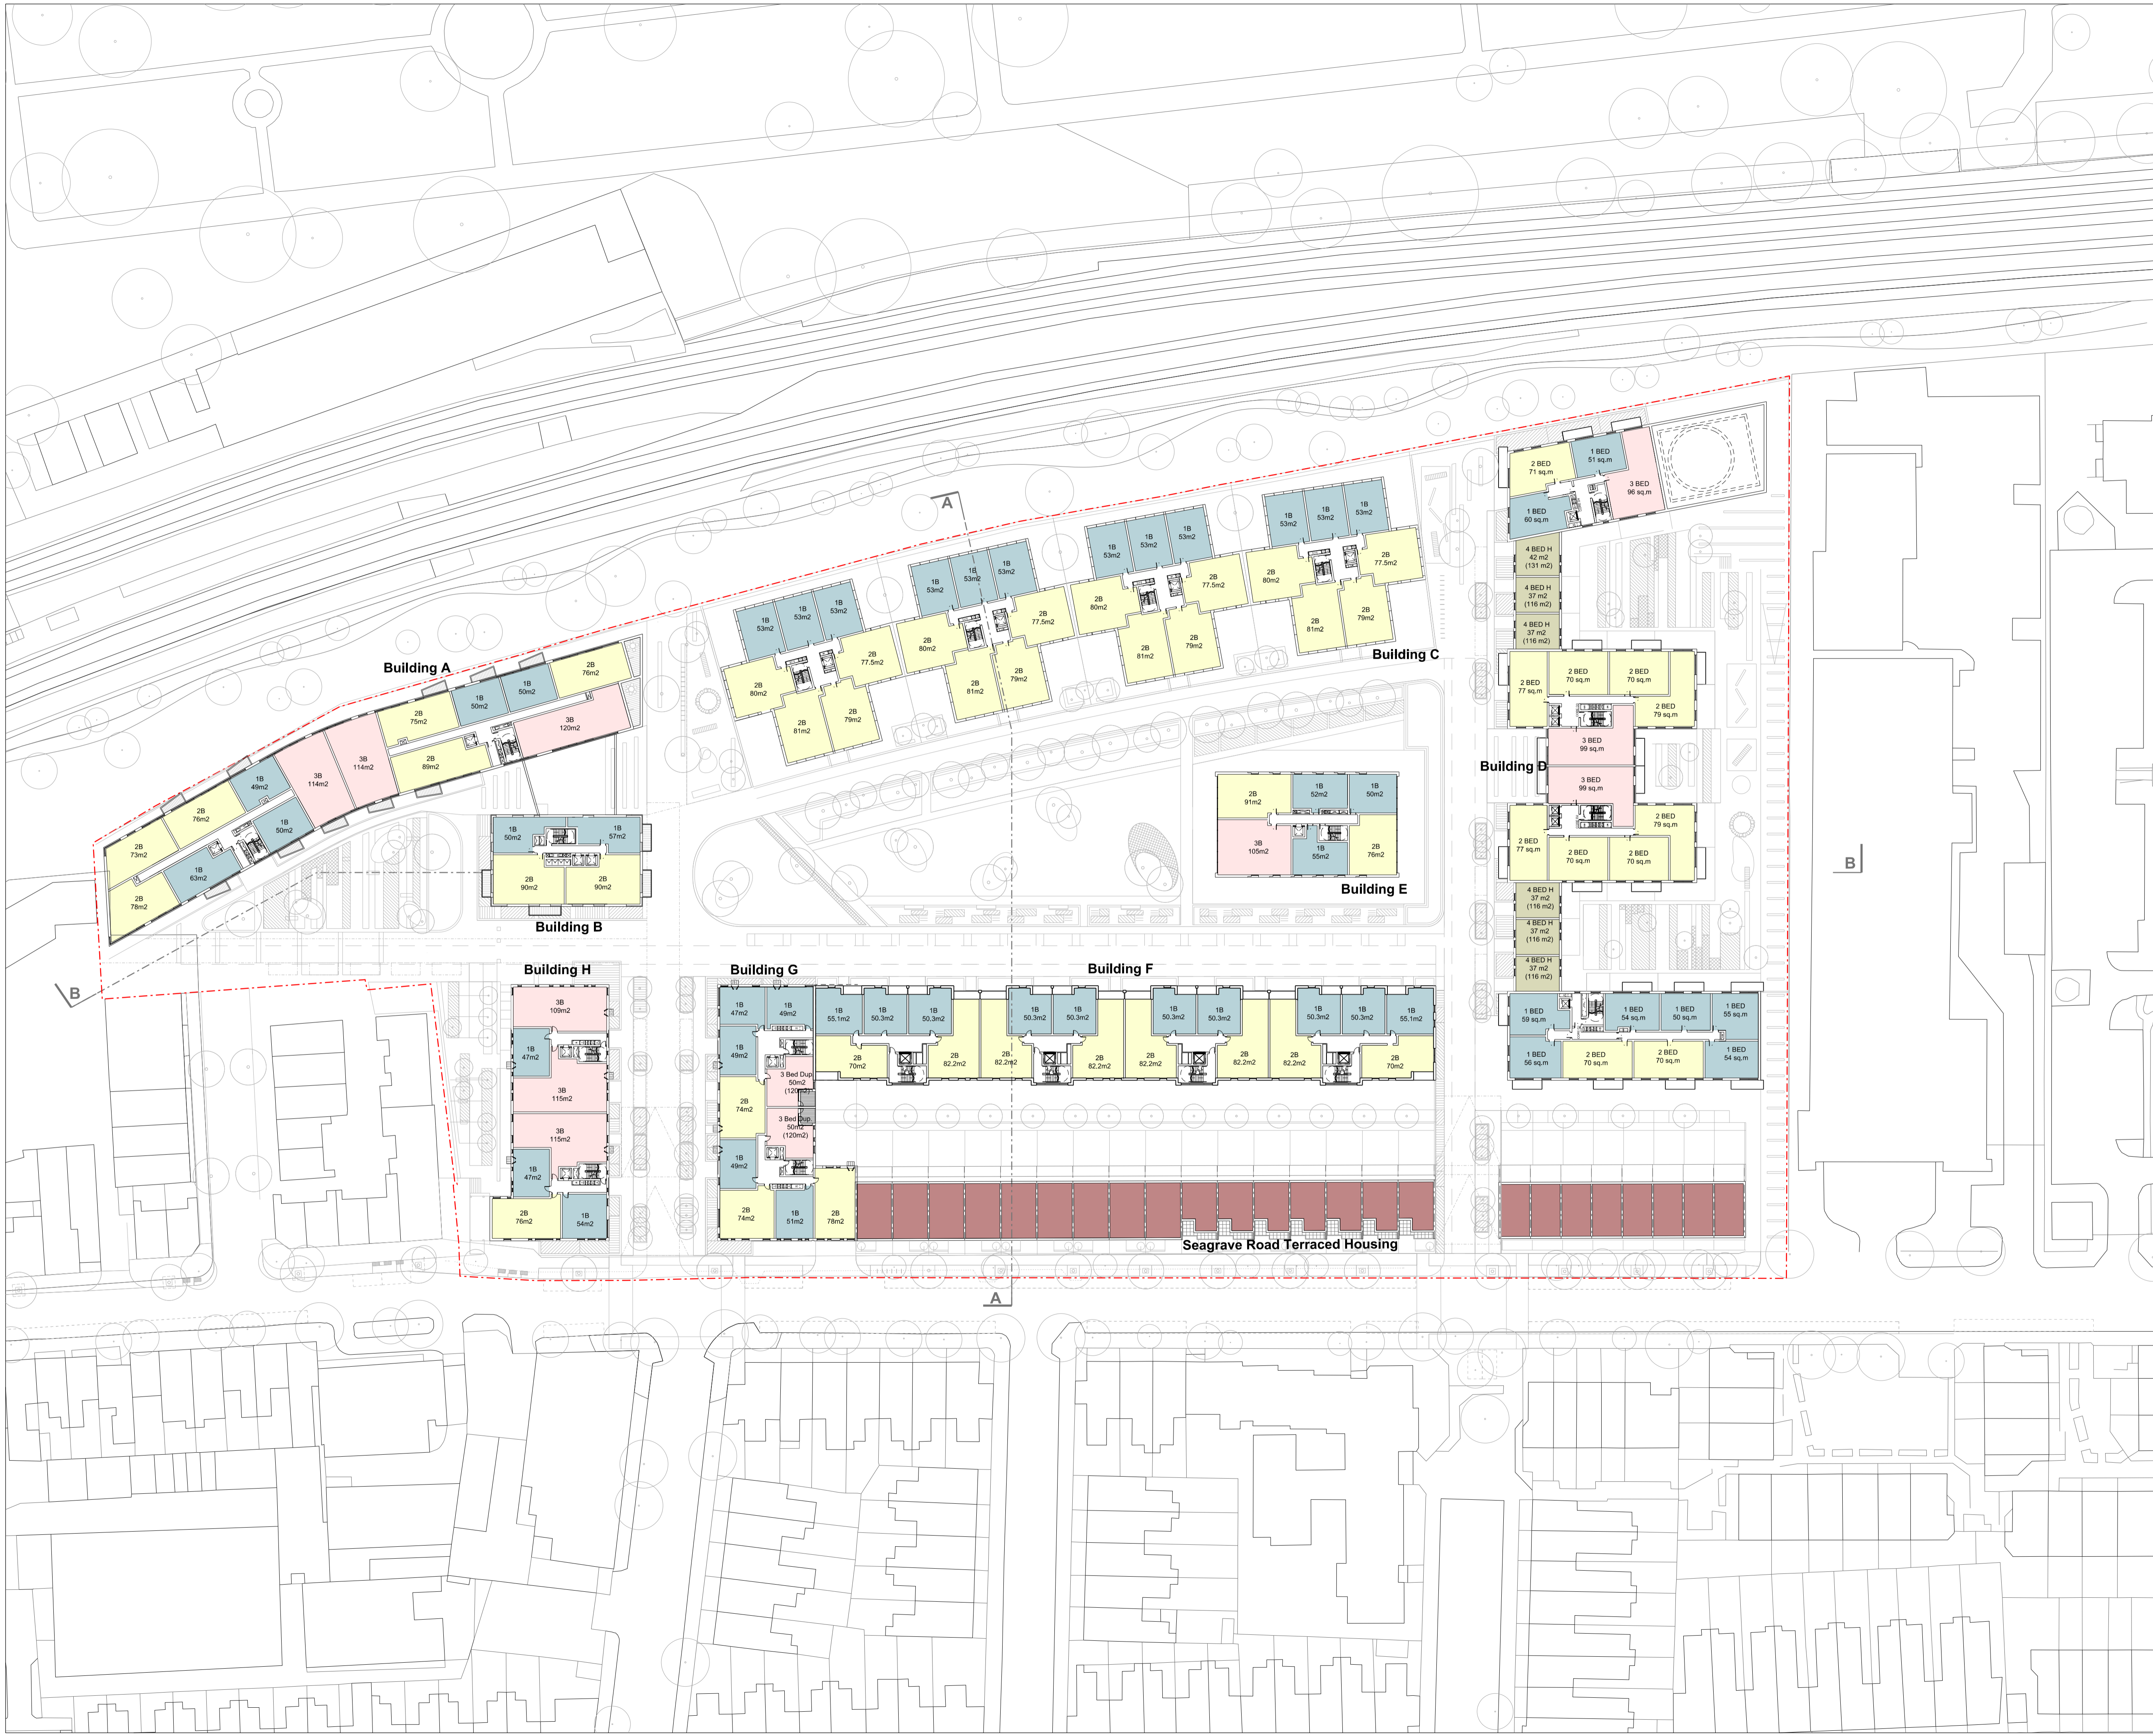


FLAT COLOUR KEY

- 1 BED
- 2 BED
- 3 BED
- 4 BED TOWNHOUSE
- SITE BOUNDARY

JOHN McASLAN + PARTNERS
7-9 William Road
London NW1 3ER
T +44 (0)20 7313 6000
F +44 (0)20 7313 6001
www.mcaslan.co.uk

Architect
Landscape

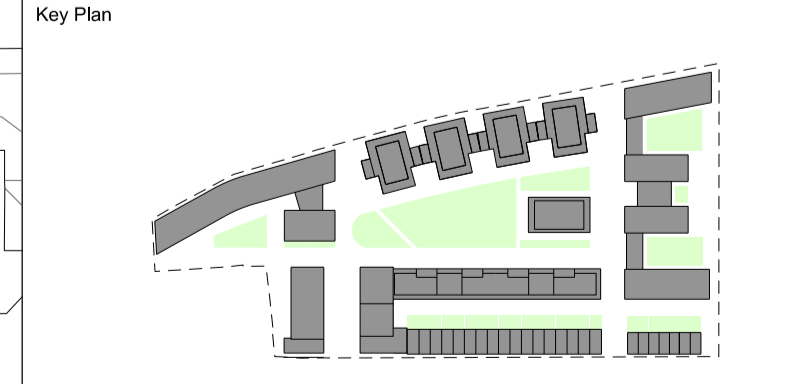

SEAGRAVE ROAD
Schematics
2nd Floor Plan
Scale At A1: 1:500 Job Number: 1376
Date: 04.11.2011 Drawn: JMP
Drawing Status: PLANNING Checked: JD
Drawing Number: 1376-F900-P-00-02 Revision: A