



Notes
Do not scale from this drawing.
All dimensions are to be checked on site and any discrepancies noted in writing to the Project Manager.
All dimensions are in millimeters unless noted otherwise.

Rev.	Date	Description	Drawn	Checked
-	17.06.11	Issued for Planning	JMP	JD
A	04.11.11	Issued for Planning, Amended Scheme.	JMP	JD

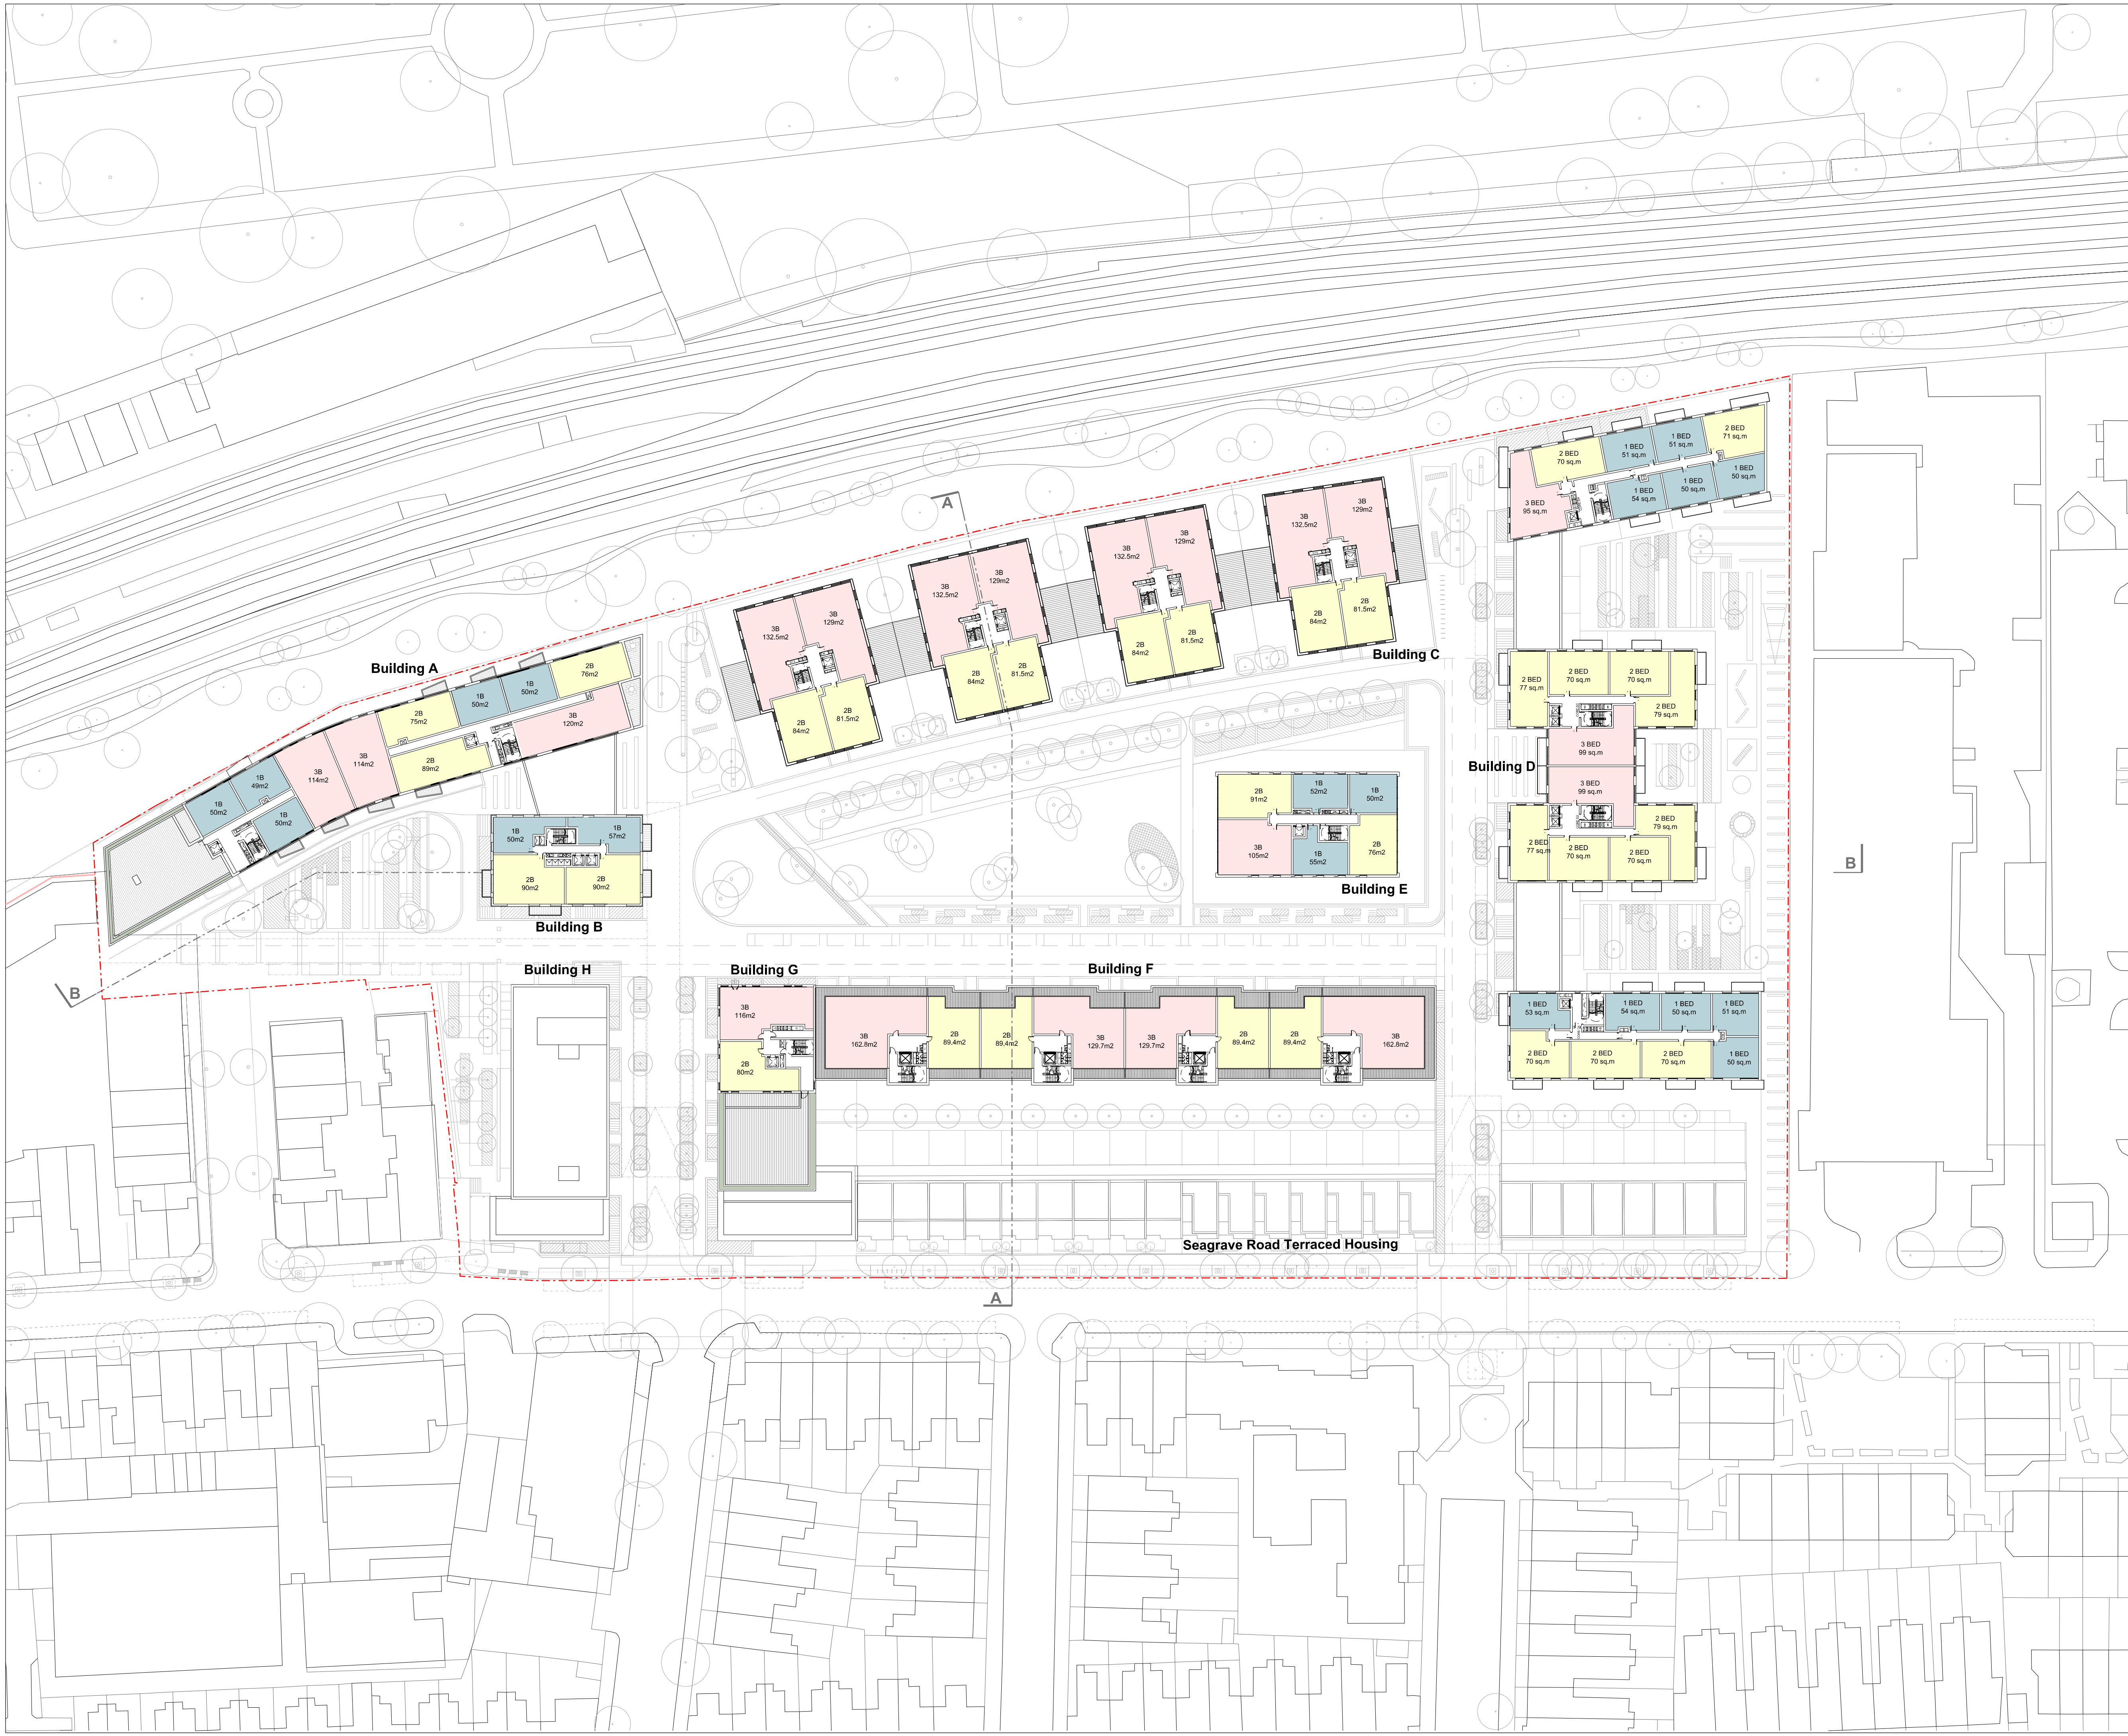


FLAT COLOUR KEY

- 1 BED
- 2 BED
- 3 BED
- 4 BED TOWNHOUSE
- SITE BOUNDARY

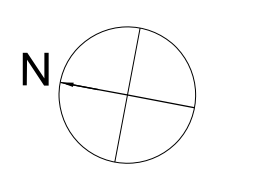

JOHN McASLAN + PARTNERS
 7-9 William Road
 London NW1 3ER
 T +44 (0)20 7313 6000
 F +44 (0)20 7313 6001
 www.mcaslan.co.uk

Architect
 Landscape

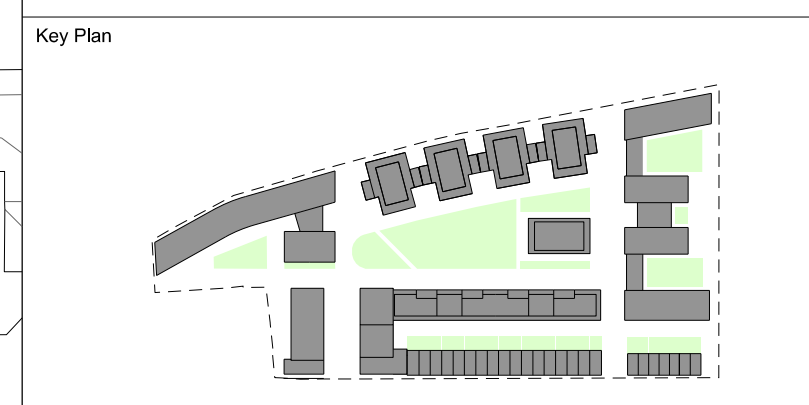

SEAGRAVE ROAD
 Schematics
6th Floor Plan

Scale At A1: 1:500 Job Number: 1376
 Date: 04.11.2011 Drawing: JMP
 Drawing Status: PLANNING Checked: JD
 Drawing Number: 1376-F900-P-00-06 Revision: A