



Revisions

NOTES	Date	Rev.	Init.
Alteration to no. of bollards to be removed - For implementation	06/01/12	A	CEP

	init.	date
surveyed		
levelled		
designed		
drawn / traced	CEP	Oct.'11
checked	WAS	Jan.'12
approved	NA	Jan.'12


scale 1 : 200 Original Sheet Size A3

LONDON BOROUGH OF HAMMERSMITH AND FULHAM
 TRANSPORT & TECHNICAL SERVICES
 TOWN HALL, KING STREET
 LONDON, W6 9JU
 Telephone 020 8748 3020

PROJECT
 CAMBRIDGE GROVE
 PROPOSED LOADING BAY
 PROPOSED DESIGN OPTION 2
 FOR IMPLEMENTATION

Drawing Status: IMPLEMENTATION

DWG No.	rev.
80277/15/2	A

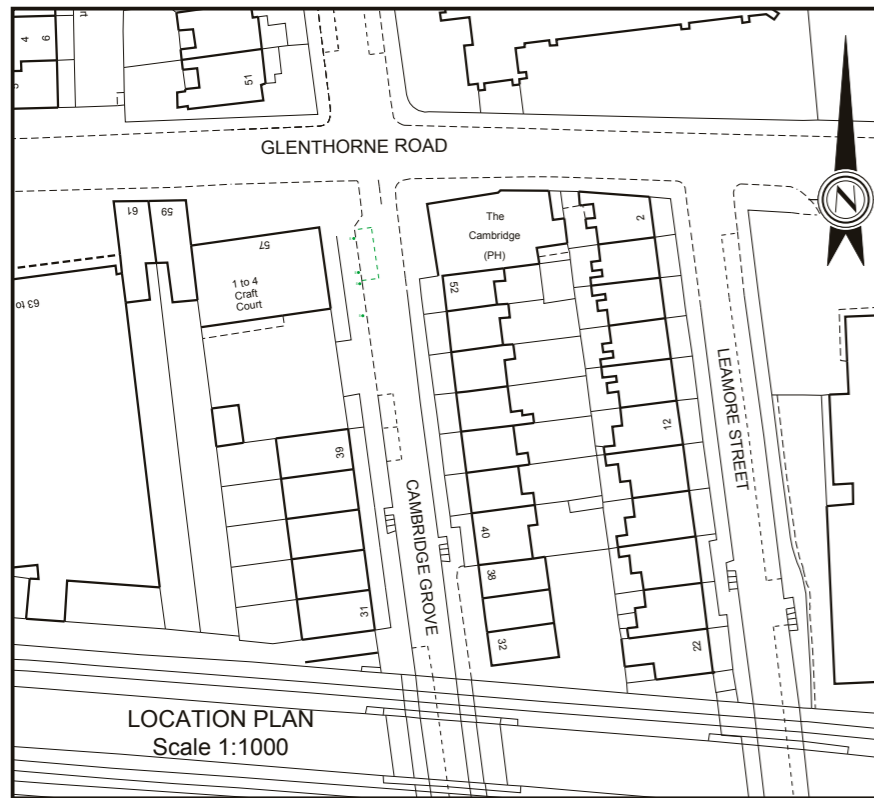

KEY

- PARKING BAY (SHARED USE)
- PARKING BAY (LIMITED TIME, SHARED USE)
- PARKING BAY (LIMITED TIME, PAY & DISPLAY ONLY)
- PARKING BAY (PERMIT HOLDERS ONLY)
- DOCTORS/DISABLED/DIPLOMAT PARKING BAY
- LOADING BAY
- SINGLE YELLOW LINE & TERMINAL
- DOUBLE YELLOW LINE & TERMINAL
- POLICE FLAP SIGN (FOR FOOTBALL MATCHES)
- TRAFFIC SIGN
- ILLUMINATED SIGN
- DISABLED PARKING BAY SIGN
- PARKING PLACE SIGN "LEFT" & "RIGHT"
- PARKING PLACE SIGN "PAY HERE AT METER"
- PARKING PLACE SIGN "OPPOSITE"
- PARKING PLACE SIGN, NO DIRECTION
- DOCTORS PARKING BAY SIGN
- DIRECTION OF TRAFFIC FLOW (ONE WAY)
- LOADING RESTRICTION BLIPS
- CROSSOVER
- DROPPED KERB
- TACTILE PAVING
- AUTOMATIC PUBLIC CONVENIENCE
- BELISHA BEACON
- BOLLARD
- CABLE TV (UPSTANDING)
- CCTV CAMERA
- FIRE HYDRANT
- GATEWAY/DOORWAY
- GUARD RAILING
- GULLY
- ILLUMINATED BOLLARD
- LAMP COLUMN
- LETTER BOX
- LITTER BIN
- LITTER BIN
- MANHOLE
- PEDESTRIAN DEMAND UNIT
- ROAD BOLLARD
- SEWER VENT (UPSTANDING)
- SEWER VENT
- SIGN POST
- STREET NAME PLATE
- COLLAPSIBLE SIGN BOLLARD
- TELEGRAPH POLE
- TELEPHONE CALL BOX
- TELE. COMS. BOX (UPSTANDING)
- THAMES WATER BOLLARD
- TICKET MACHINE
- TRAFFIC LIGHTS
- TRAFFIC SIGNAL BOX (UPSTANDING)
- CABINET - UNKNOWN SERVICE
- TREE
- SPEED CUSHION (NUMBER DEPENDENT ON ROAD WIDTH)
- RAISED ENTRY TREATMENT
- BUS SHELTER

DESIGN KEY

- PROPOSED LOADING BAY
- PROPOSED DOUBLE YELLOW LINE & TERMINAL
- PROPOSED SIGN POST
- PROPOSED SIGN
- PROPOSED PARKING PLACE SIGN
- REMOVE SIGN POST
- REMOVE SIGN
- REMOVE PARKING PLACE SIGN
- REMOVE SINGLE YELLOW LINE & TERMINAL

Sign 660.4/660.7

Loading only
 Mon - Fri
 7 am - 6.30 pm
 40 mins
 No return within 1 hour

Saturday
 8.30 am - 6.30 pm
 Permit holders **A**
 or
 Pay at machine
 Display ticket
 Max stay 2 hours

