

1

2

3

4

5


6

A

B

C

D

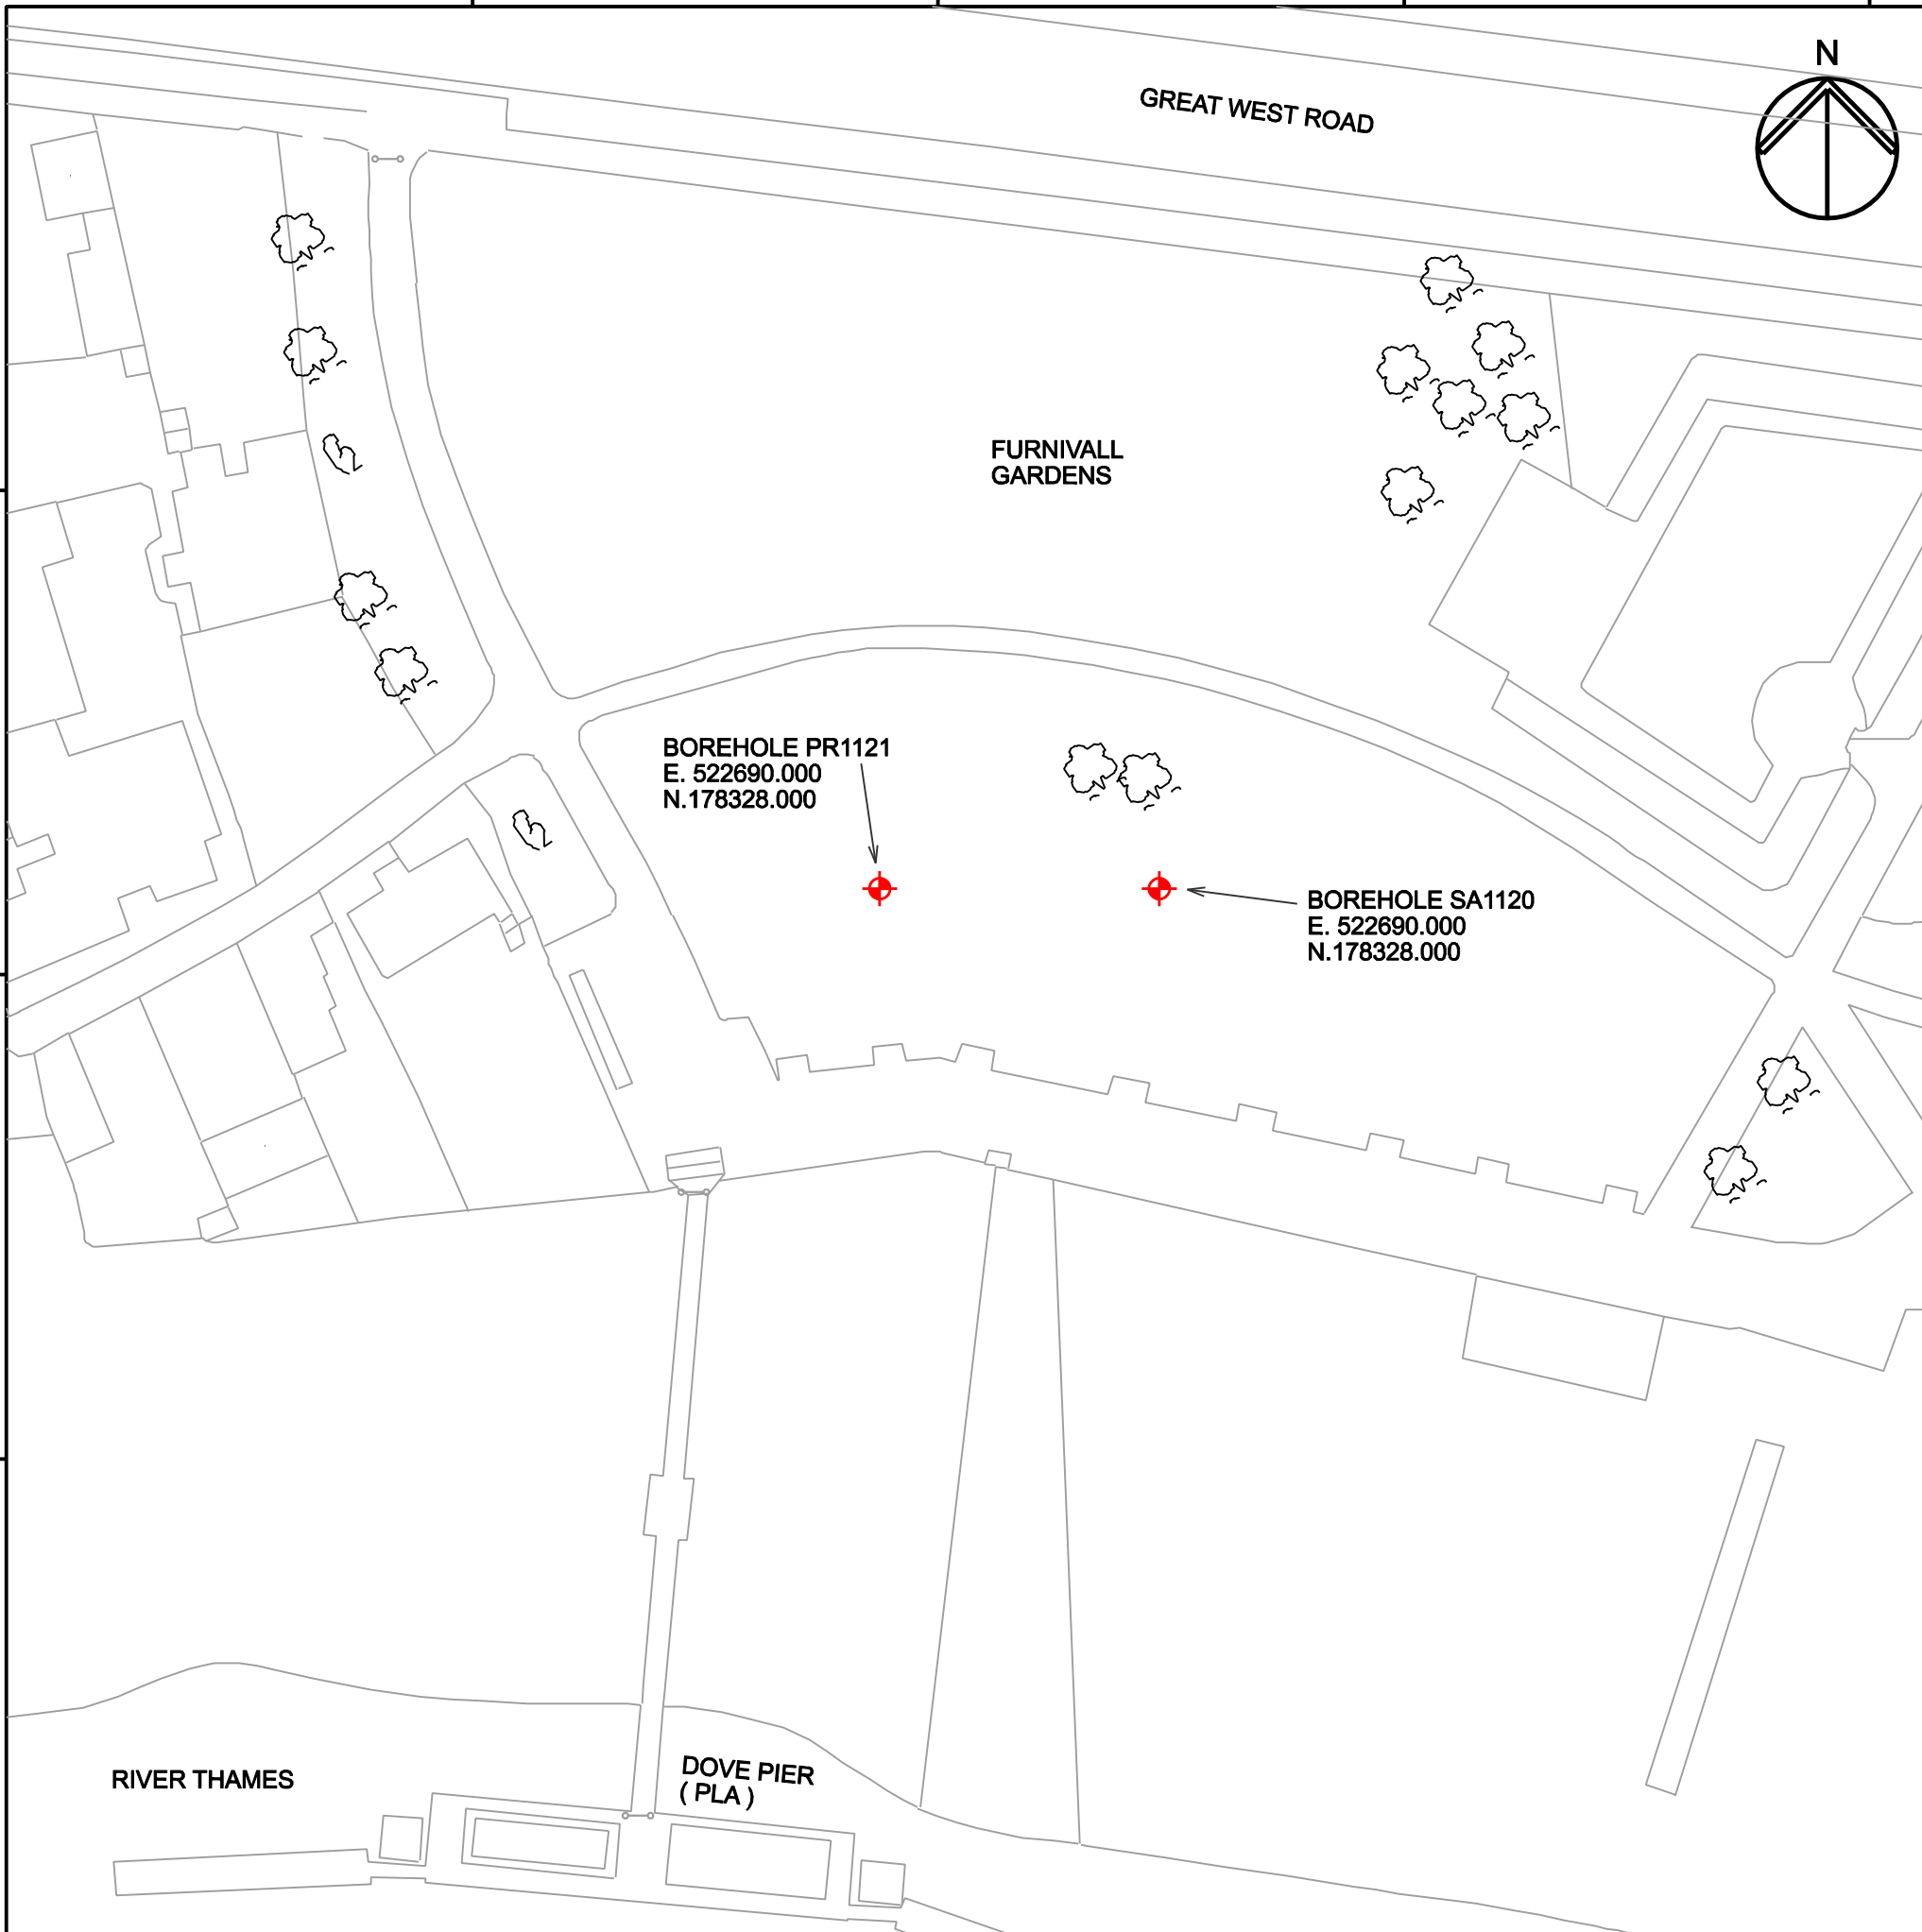


DO NOT SCALE - IF IN DOUBT ASK

© COPYRIGHT : UNAUTHORISED REPRODUCTION PROHIBITED. BASED ON THE ORDNANCE SURVEY MAP WITH THE SANCTION OF H.M. STATIONERY OFFICE - LICENCE No. 100019345.

NOTES:

- 1. ALL TEMPORARY WORK AND ACCESS ARRANGEMENT WILL BE REMOVED UPON COMPLETION.
- 2. ALL DIMENSIONS ARE IN MILLIMETRES.

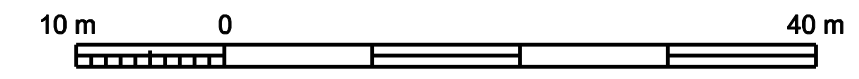

SCALE 1 : 500

DRAFT FOR DISCUSSION

A	X	X	X	X	X
Iss	Description	Dsgnr	Chkd	Appd	Date



Thames Water Utilities
CAPITAL DELIVERY

Rose Kiln Court
 Rose Kiln Lane, Reading RG2 0HP

Location Code: N/A	OS Reference: TQ2278SE	Security Reference: UBR	Drawn By: GWJ
-----------------------	---------------------------	----------------------------	------------------

Project Group: -	Sub Process: -
---------------------	-------------------

Location / Town: LONDON

Site Name: -

Project Name:
THAMES TUNNEL

Contract Name:
GROUND INVESTIGATIONS

Drawing Title:
BOREHOLE LOCATION PLAN
BOREHOLE NUMBERS SA1120, PR1121

Drawing No.:	Scale:	Sheet Size:	Rev:
5LYG-G70-02011	1:500	A3	A

© Thames Water Utilities Ltd 2007

PLOTTED ON 31/07/2008 BY gjordan2
 LOCATION : \$(tw_site_name) Z:\CAD\5LYG\In Design\5LYG-G70-02011-A.dgn