





Elevation 1
SEAGRAVE ROAD

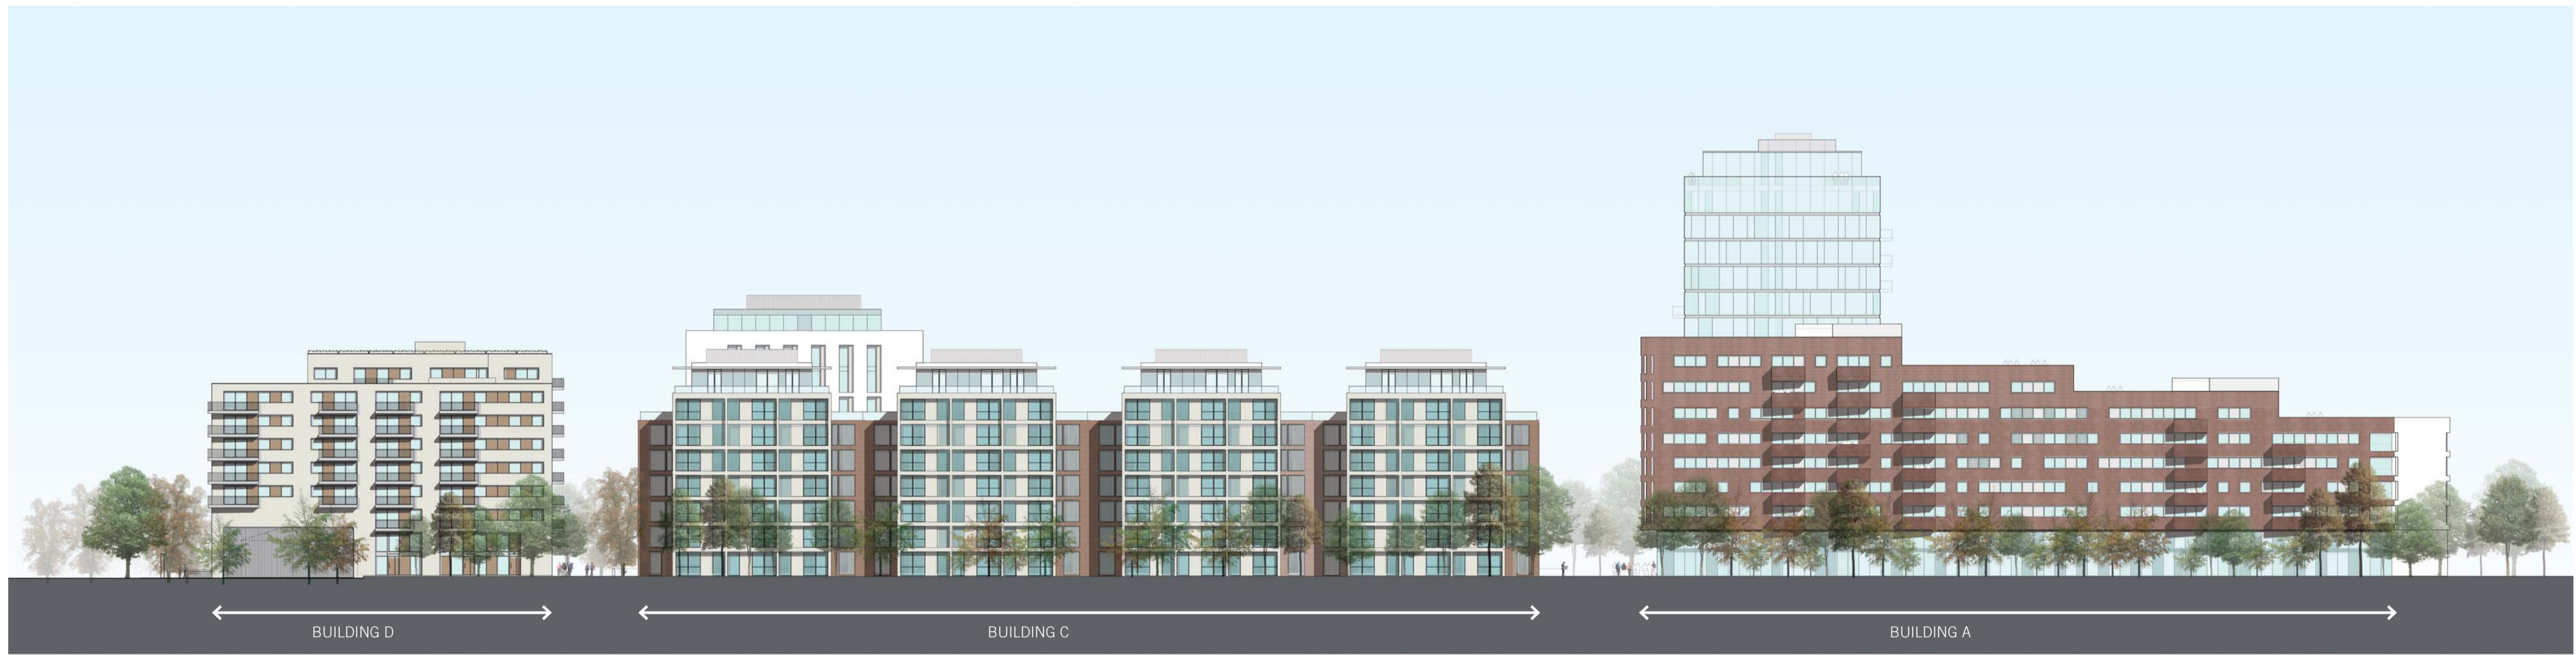

Elevation 2
BROMPTON CEMETERY

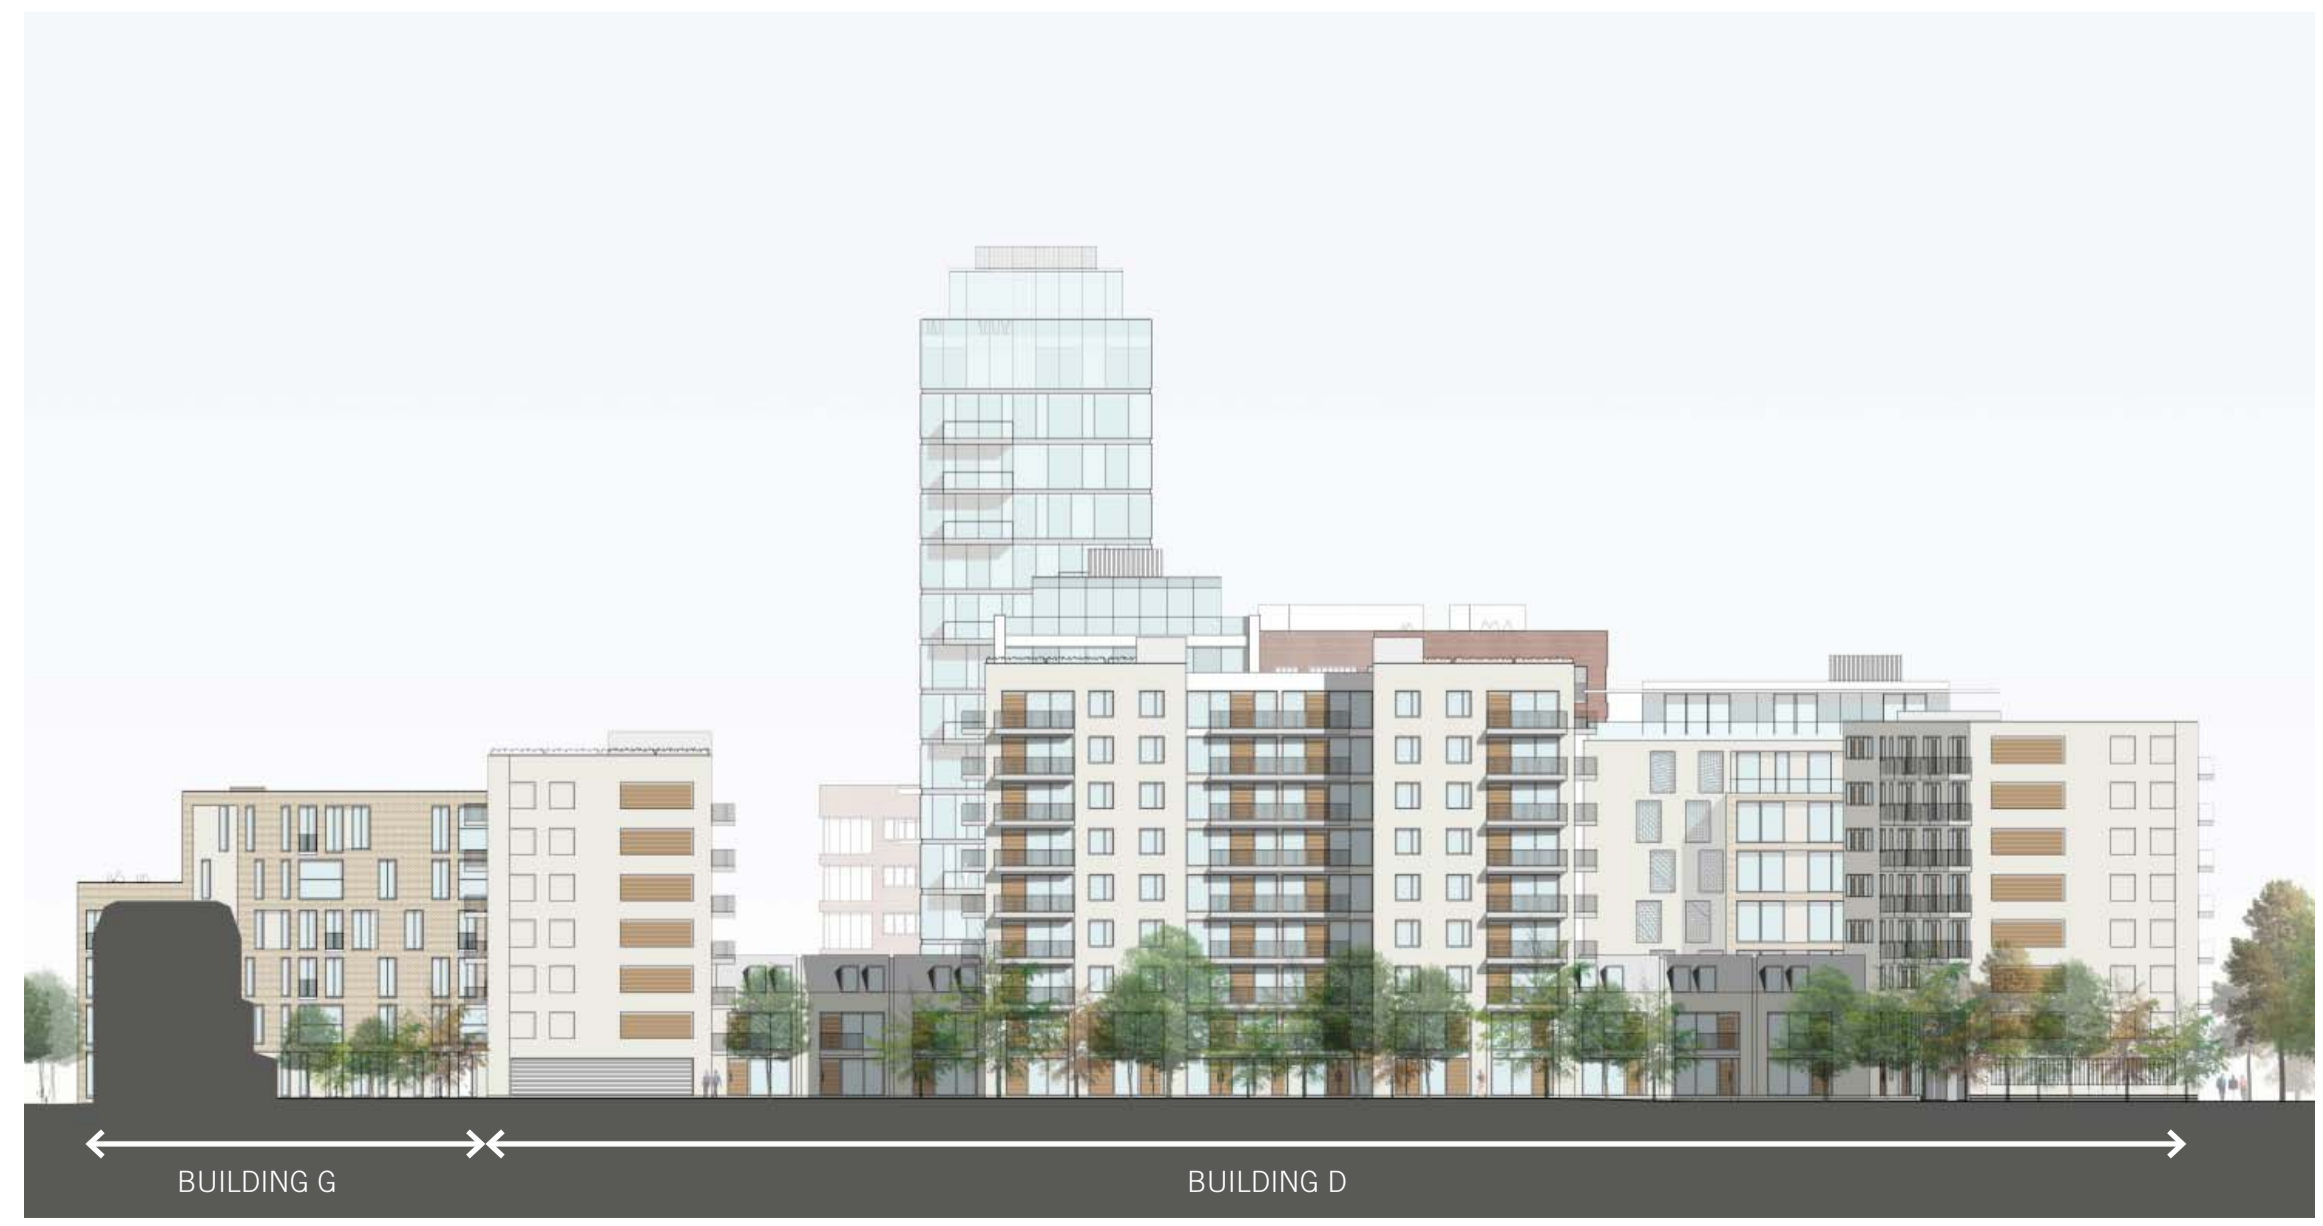


Elevation 3
SOUTHERN ELEVATION

Project Logo

Notes

1. All elevations are shown in a perspective view.
2. The elevations are shown in a perspective view.
3. The elevations are shown in a perspective view.


Rev.	Date	Description	Drawn	Checked
-	17.06.11	Issued for Planning	JMP	JD
A	04.11.11	Issued for Planning, Amended Scheme.	JMP	JD

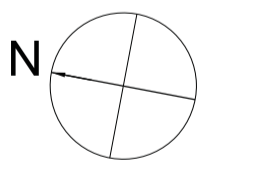

JOHN McASLAN + PARTNERS

7-9 William Road
London NW1 3ER
T +44 (0)20 7313 6000
F +44 (0)20 7313 6001
www.mcaslan.co.uk

Key Plan

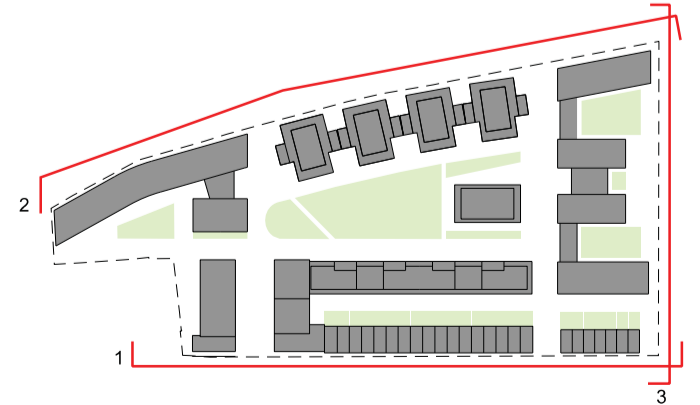

SEAGRAVE ROAD

Elevation 1, 2 and 3


Scale At A1:	1:500	Job Number:	1376
Date:	04.11.2011	Drawn:	JMP
Drawing Status:	PLANNING	Checked:	JD
Drawing Number:	1376-Q200-E-01	Revision:	A

Notes
 Do not scale from this drawing.
 All dimensions are to be checked on site and any discrepancies noted in writing to the Project Manager.
 All dimensions are in millimeters unless noted otherwise.

Rev.	Date	Description	Drawn	Checked
	17.06.11	Issued for Planning	JMP	JMP
A	04.11.11	Issued for Planning, Amended Scheme.	JMP	JD



Section A-A
 SEAGRAVE ROAD

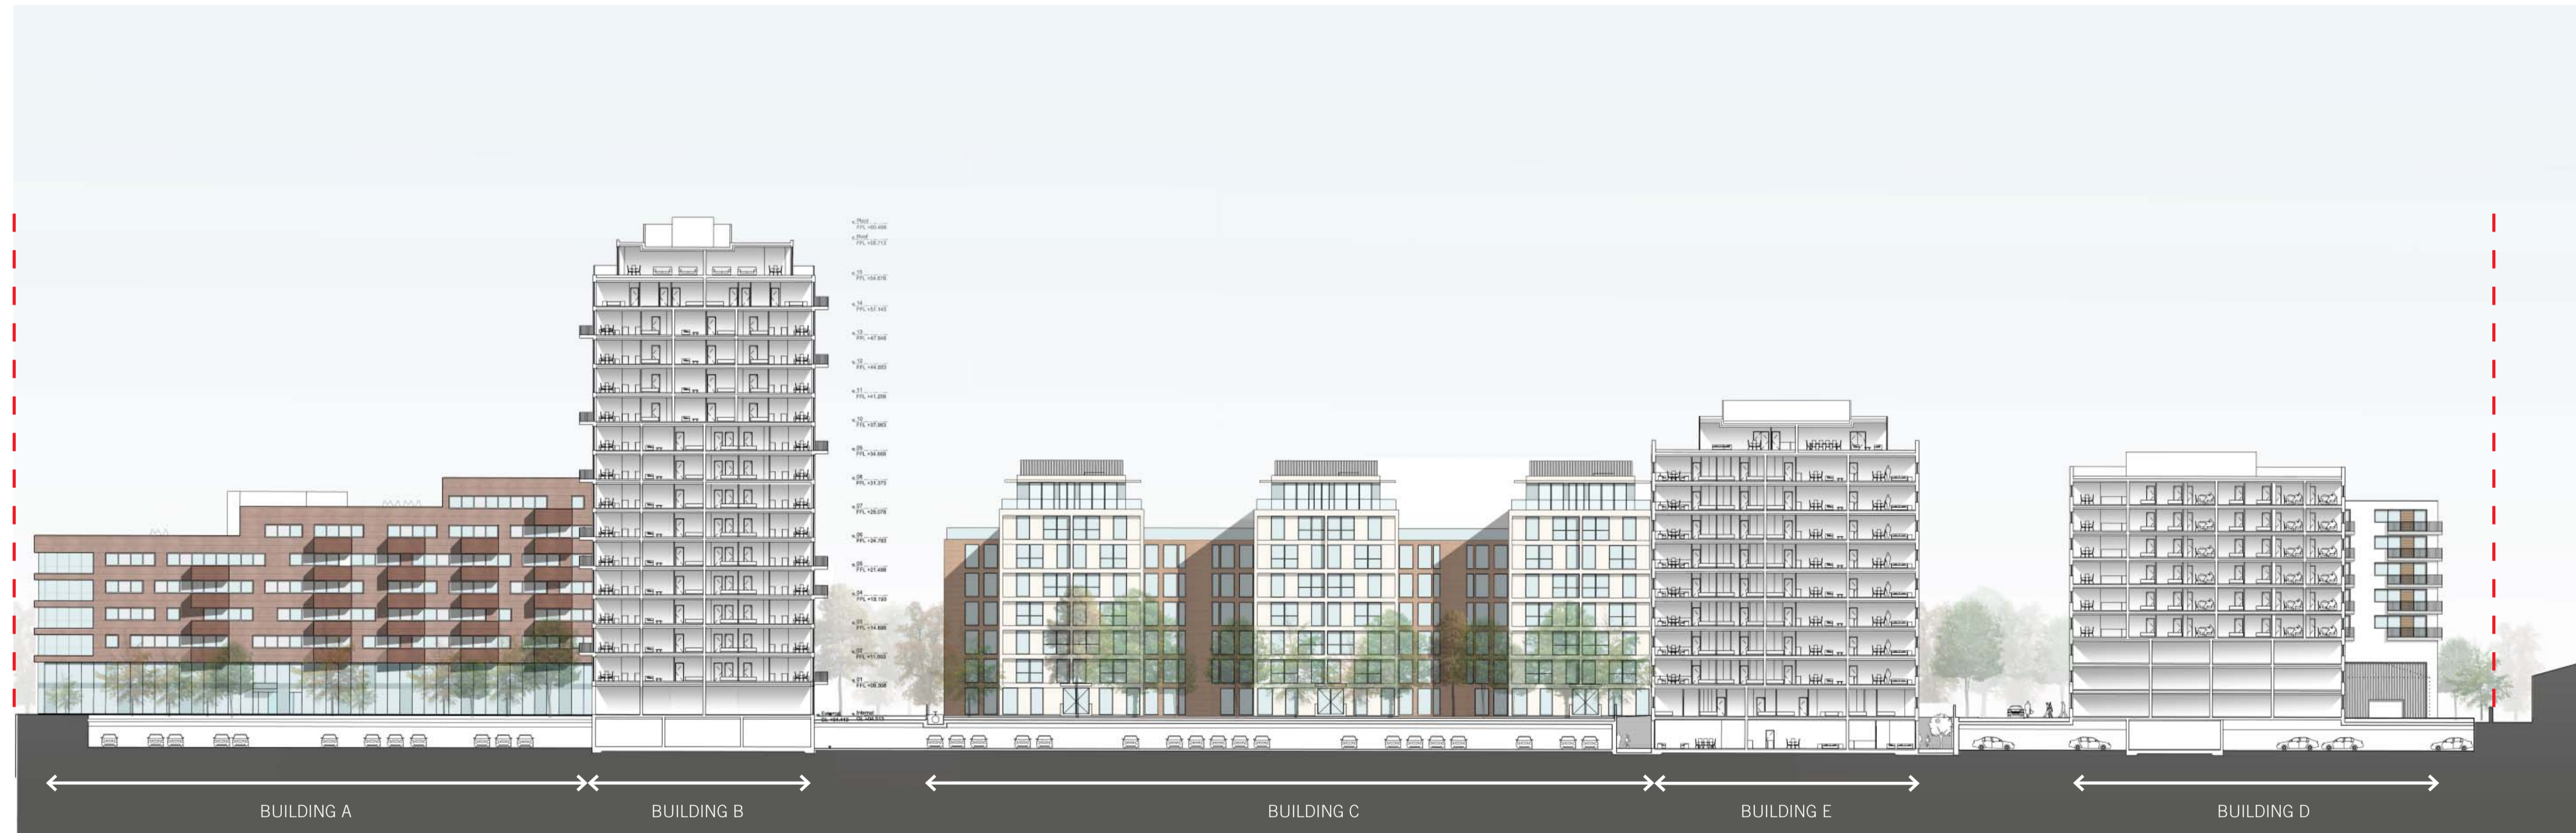


Section B-B
 SEAGRAVE ROAD

JOHN MCASLAN + PARTNERS

7-9 William Road
 London NW1 3ER
 T +44 (0)20 7313 6000
 F +44 (0)20 7313 6001
 www.mcaslan.co.uk

Key Plan

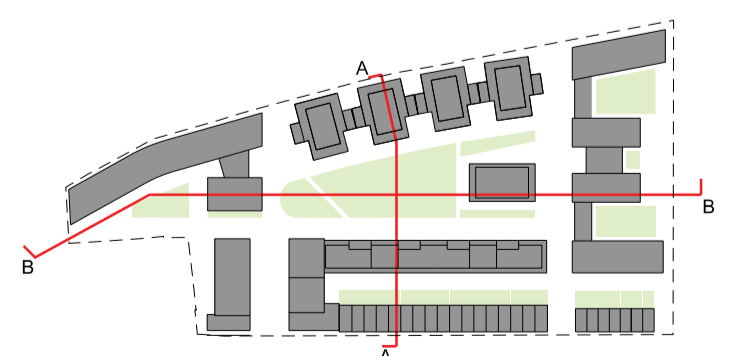

SEAGRAVE ROAD

Section A-A and B-B

Scale At A1:	1:500	Job Number:	1376
Date:	04.11.2011	Drawing:	JMP
Drawing Status:	PLANNING	Checked:	JD
Drawing Number:	1376-G200-S-01	Revision:	A