


## **How HMO Plans should be presented**


HMO floor plans can be hand drawn providing they are legible.

On the next page is an example of a HMO floor plan with a key to their annotations


# Example plan for HMO and Key to annotations

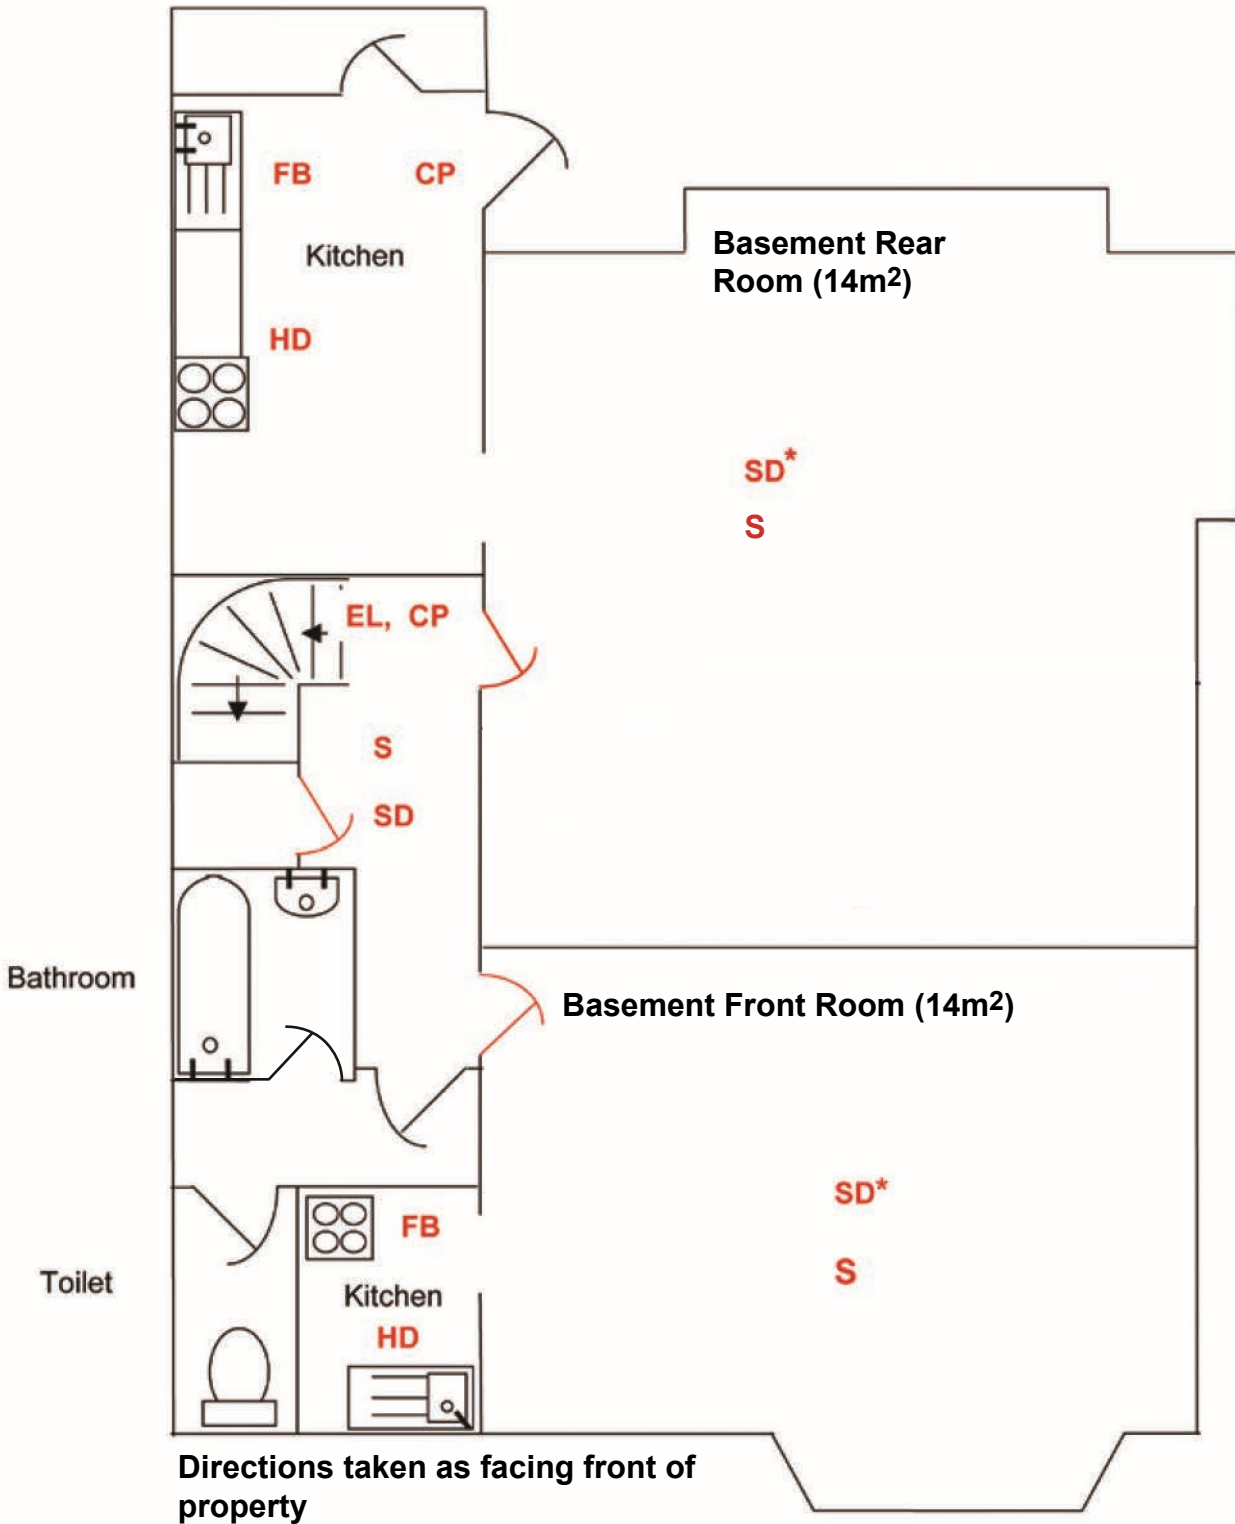

<b>Address:</b> 1 HMO STREET			
<b>PAGE NO</b> 1 of 3	<b>FLOOR</b> Basement	<b>SCALE</b> NONE or (1:50) or 1:100)	<b>DATE</b> 1 Jan 2022

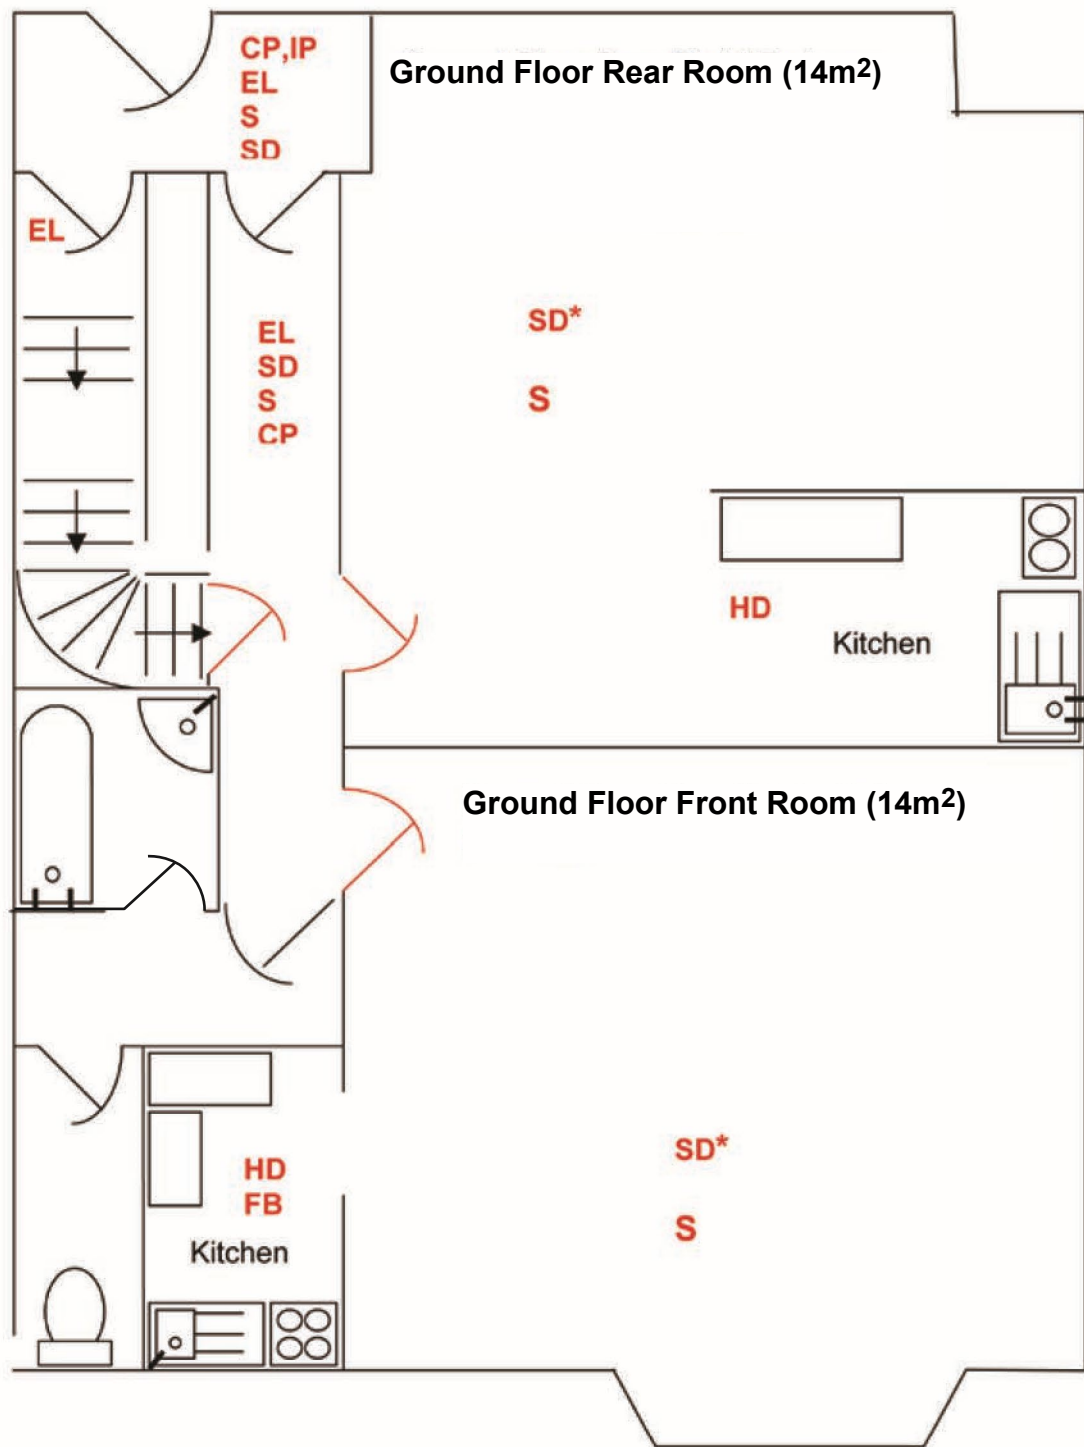

<b>Address:</b> 1 HMO STREET			
<b>PAGE NO</b> 2 of 3	<b>FLOOR</b> Ground	<b>SCALE</b> NONE or (1:50) or 1:100)	<b>DATE</b> 1 Jan 2022

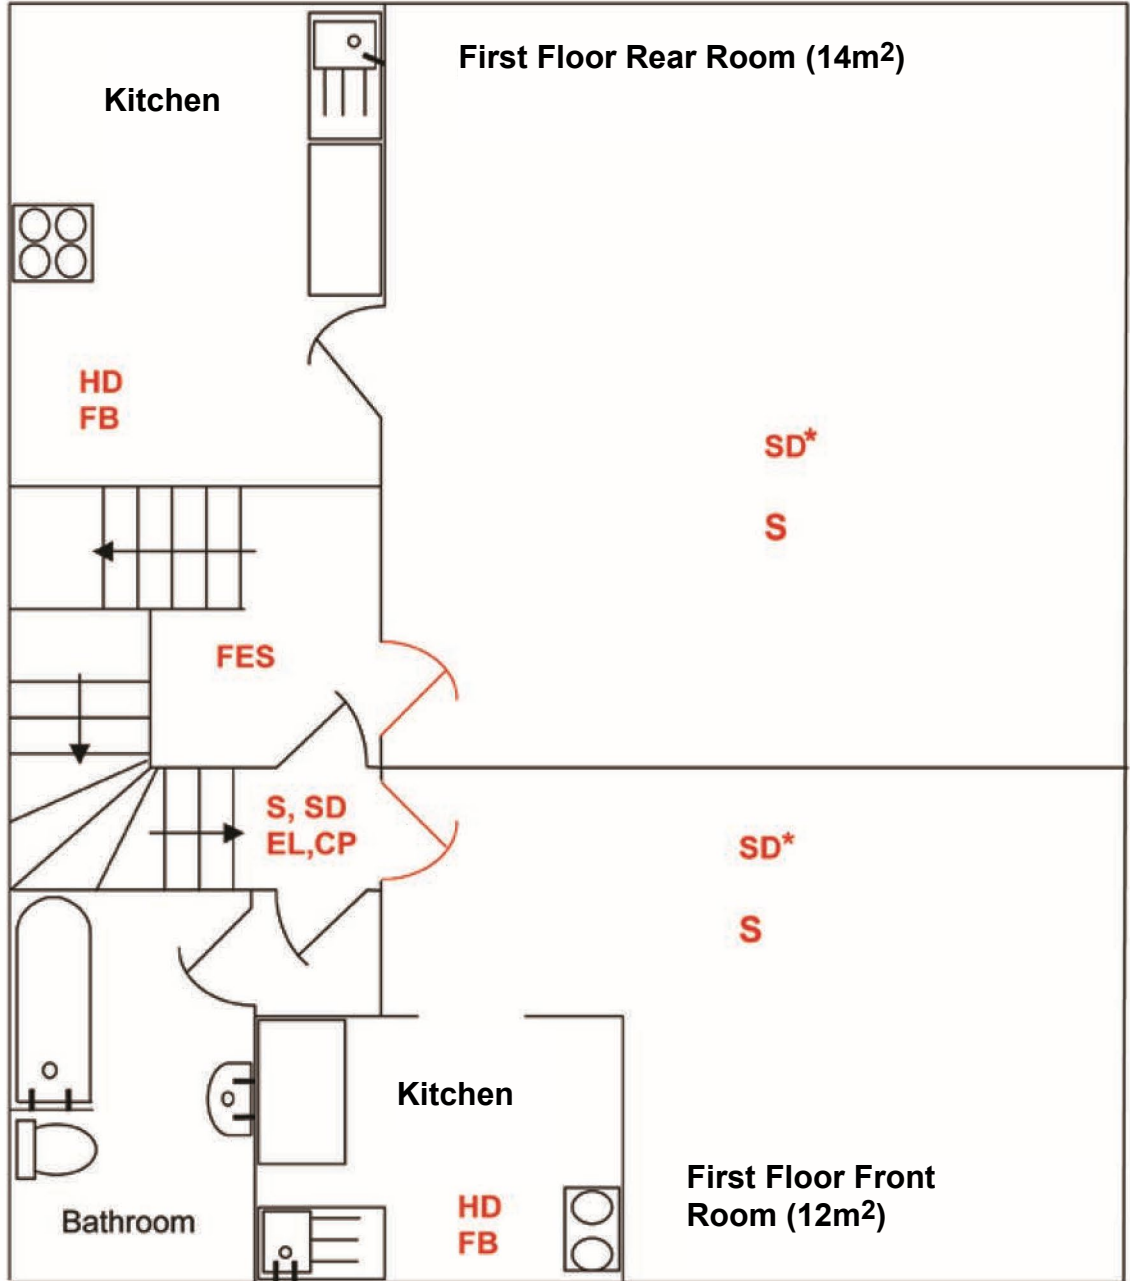

<b>Address:</b> 1 HMO STREET			
<b>PAGE NO</b> 3 of 3	<b>FLOOR</b> First	<b>SCALE</b> NONE or (1:50) or 1:100	<b>DATE</b> 1 Jan 2022

## **Key to accompany diagrams**

See next page

