


No.	Code	Description
01	410710	K&K Single
02	0438801R	Lolling Around Futons
03	0442520R	Whirlpool Tepee
04	022821R	Six Corner Swing
05	012485R	25m Cableway
06	077104	Slits & Sills Posts
07	E100.60	5.8m High Hexagonal Space Net

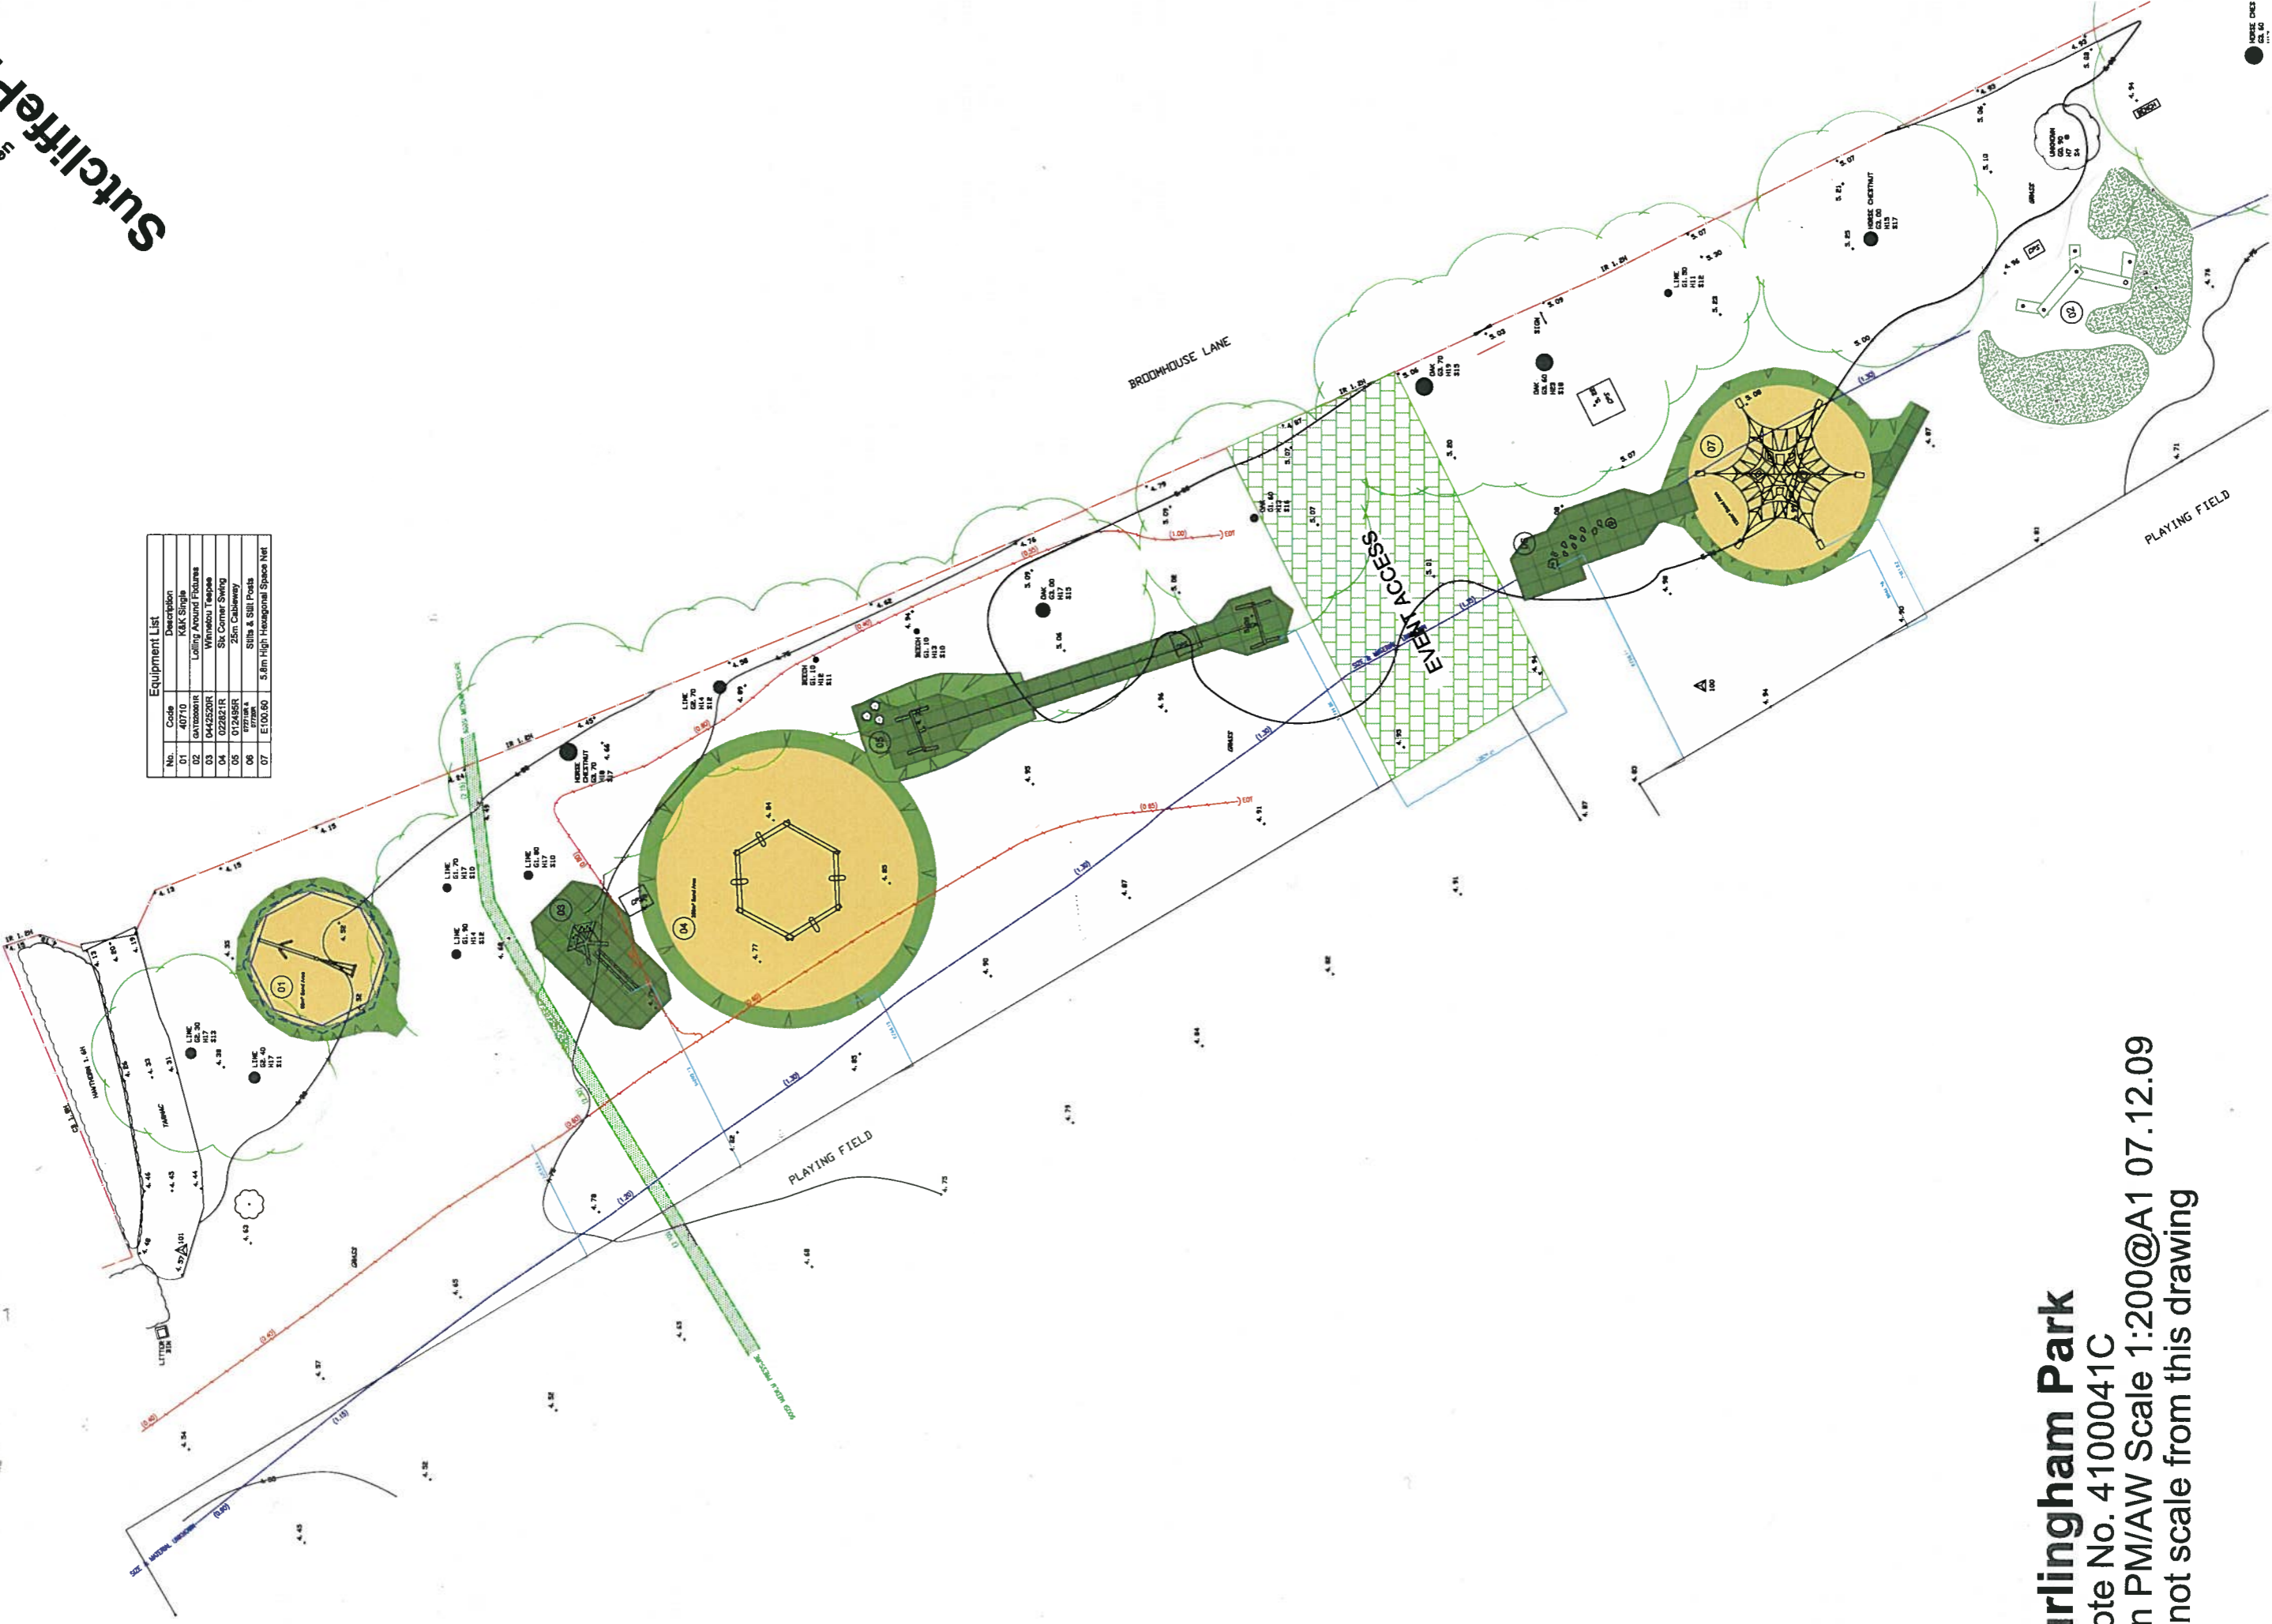

Hurlingham Park
 Quote No. 4100041C
 Dwn PM/AW Scale 1:200@A1 07.12.09
 Do not scale from this drawing