
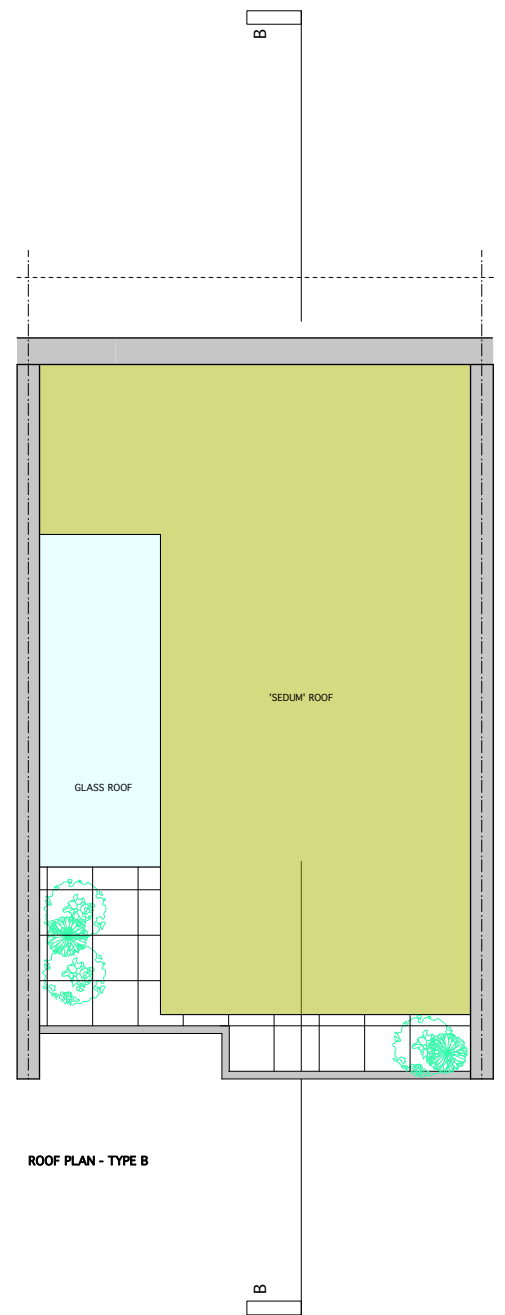
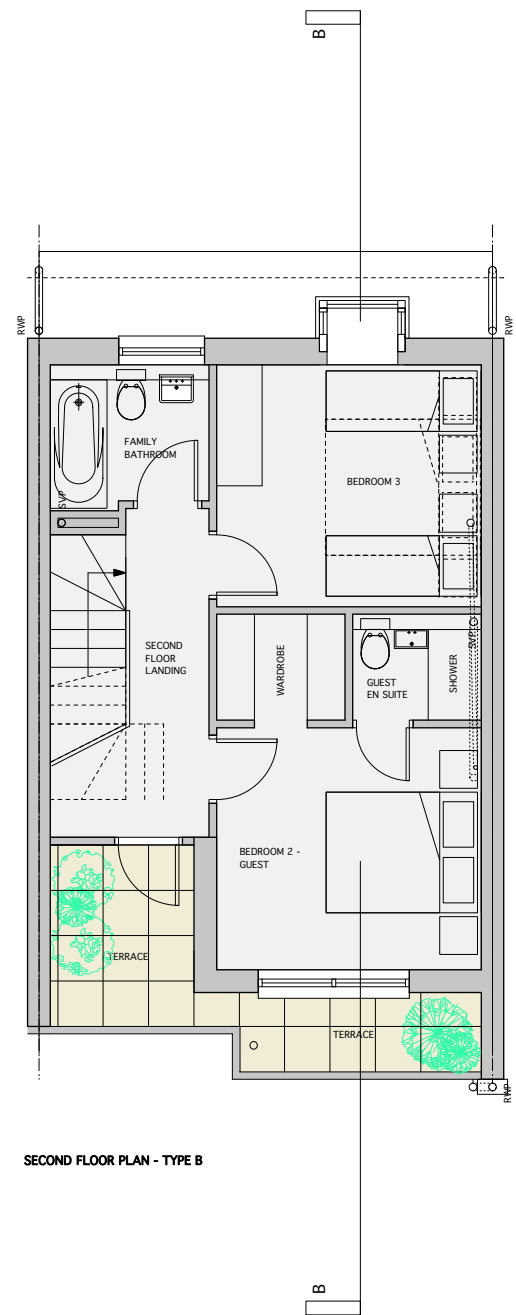
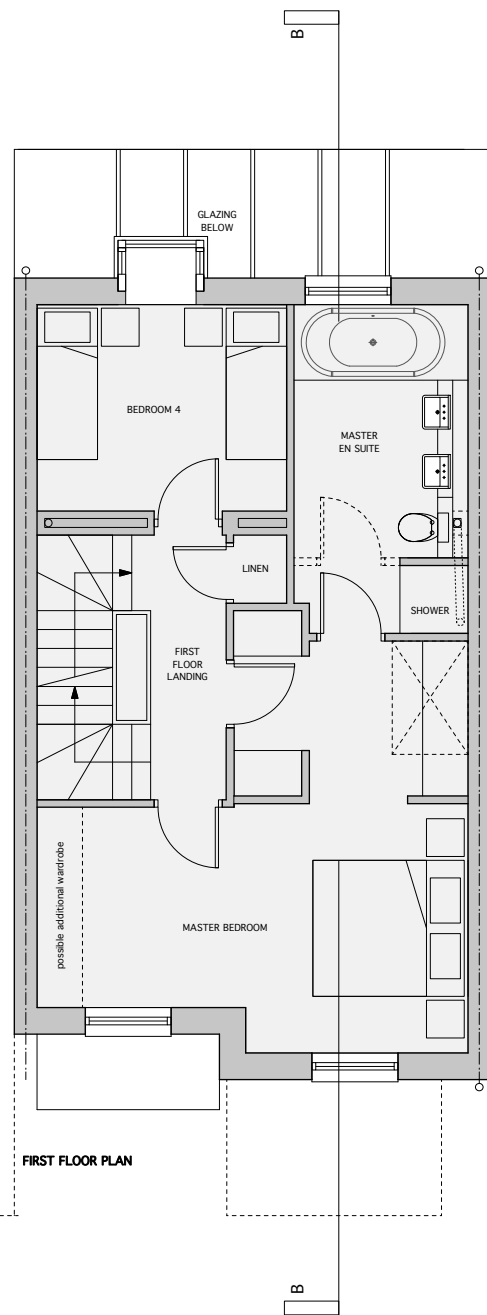
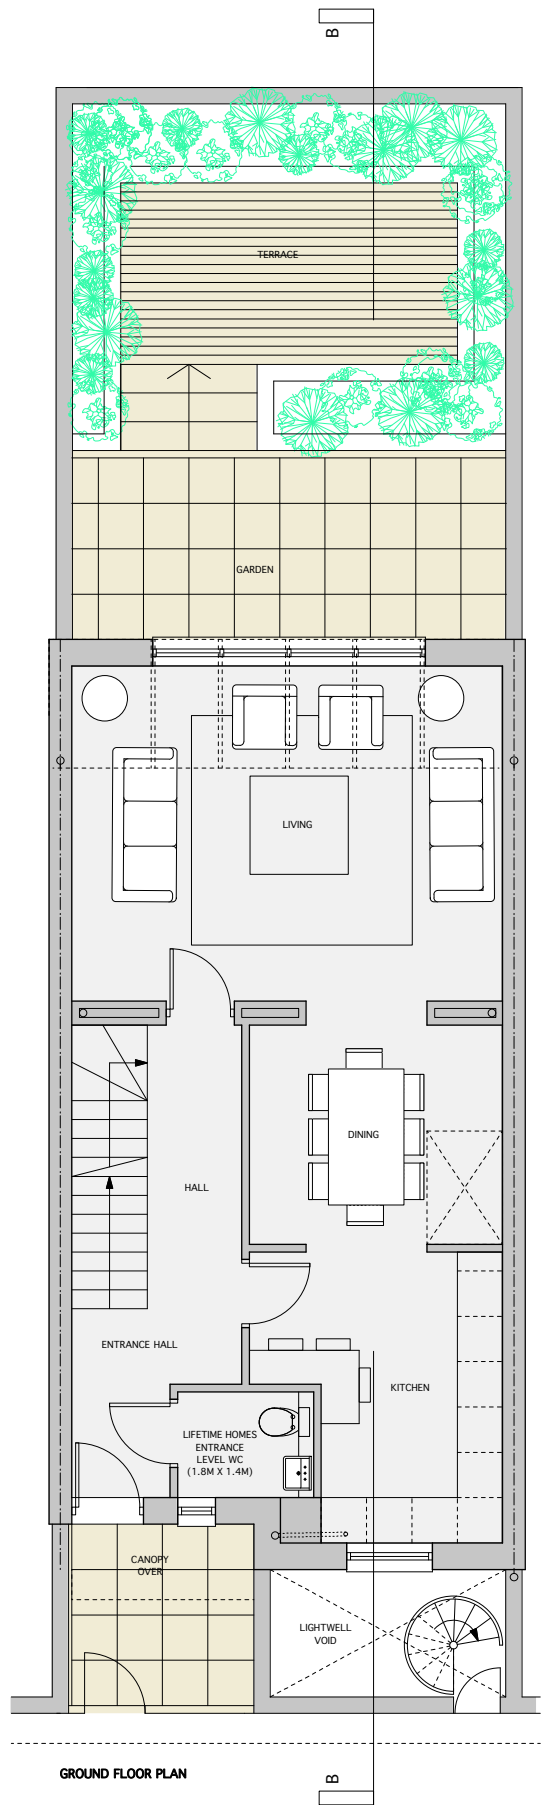


TYPE B (3 ST) HOUSE GIA -  
233 SQM / 2508 SQFT

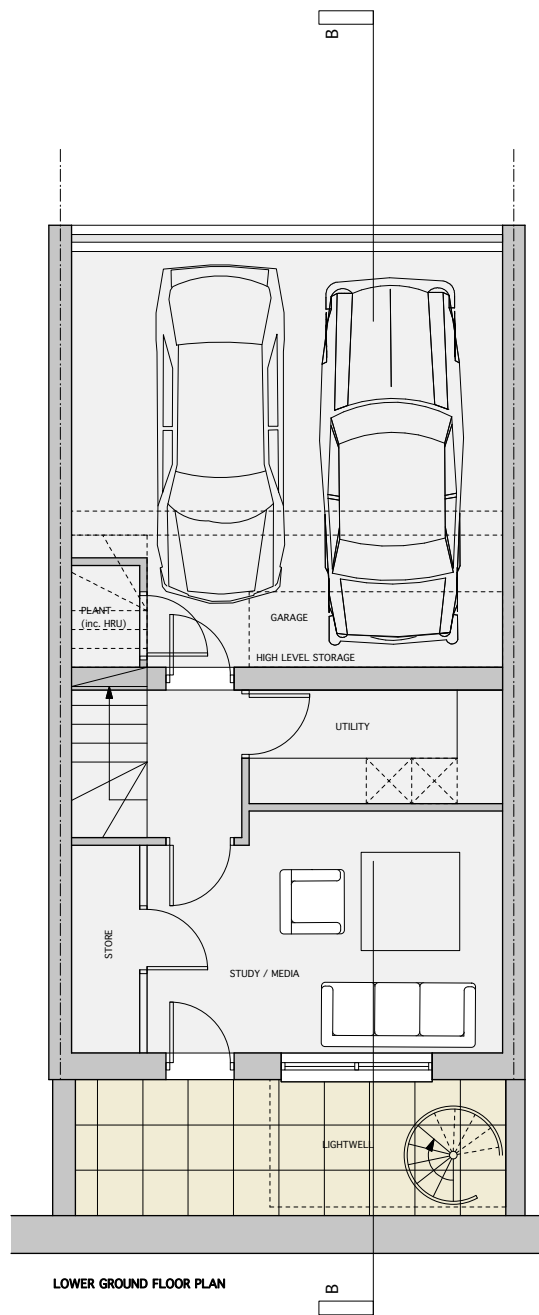

scale 1:50 @ A1  
1:100 @ A3

04 Nov 2011