
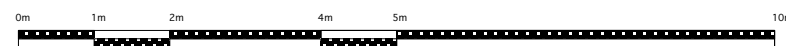
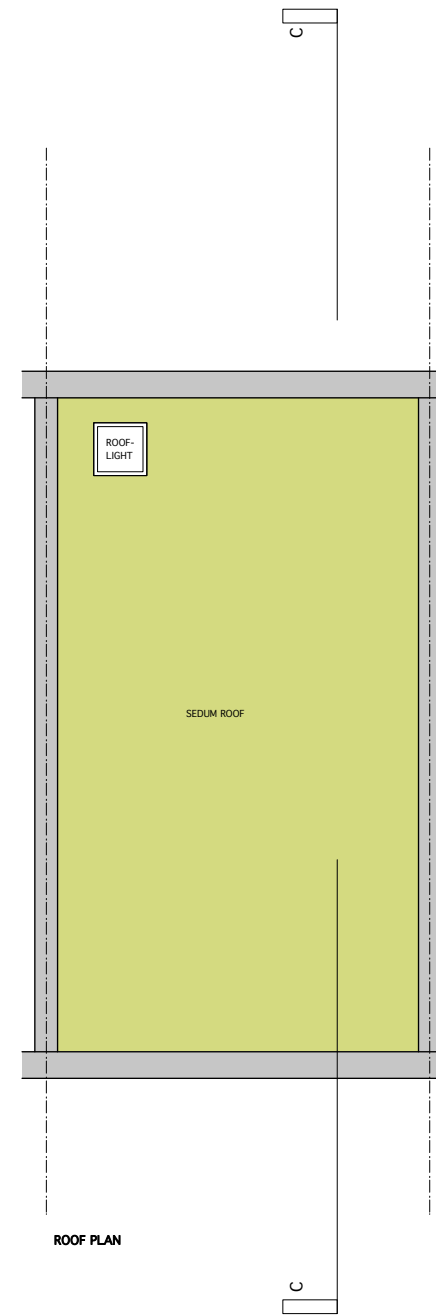
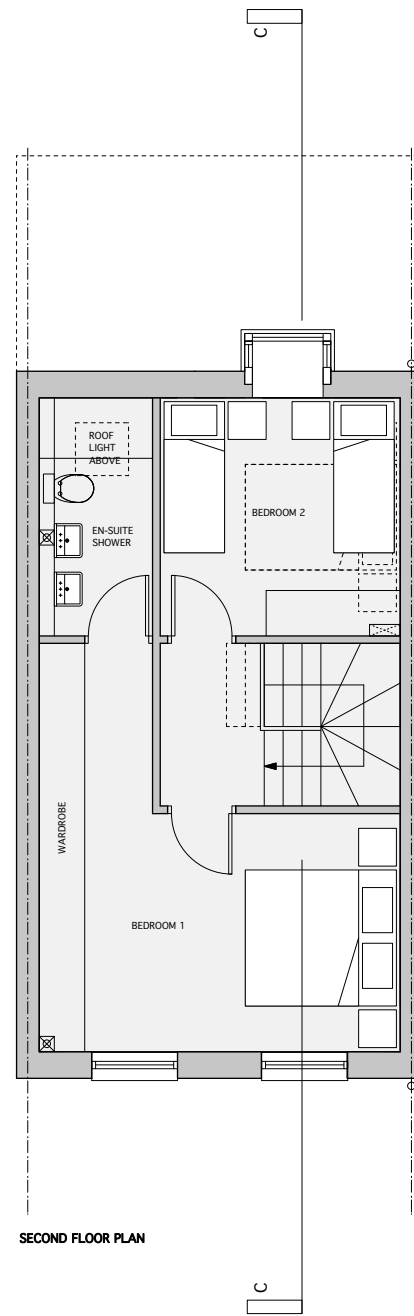
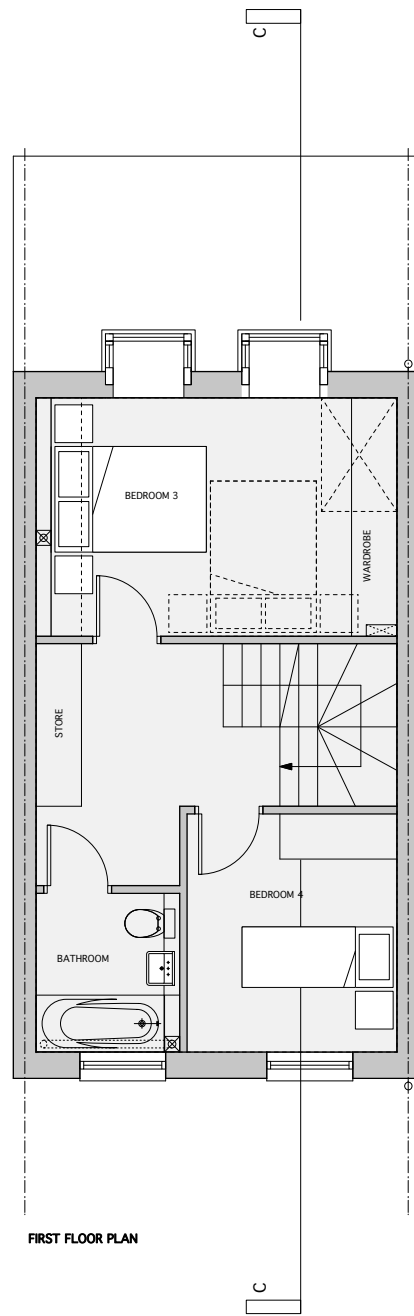


TYPE C (3 ST) HOUSE GIA -
146.4 SQM / 1576 SQFT

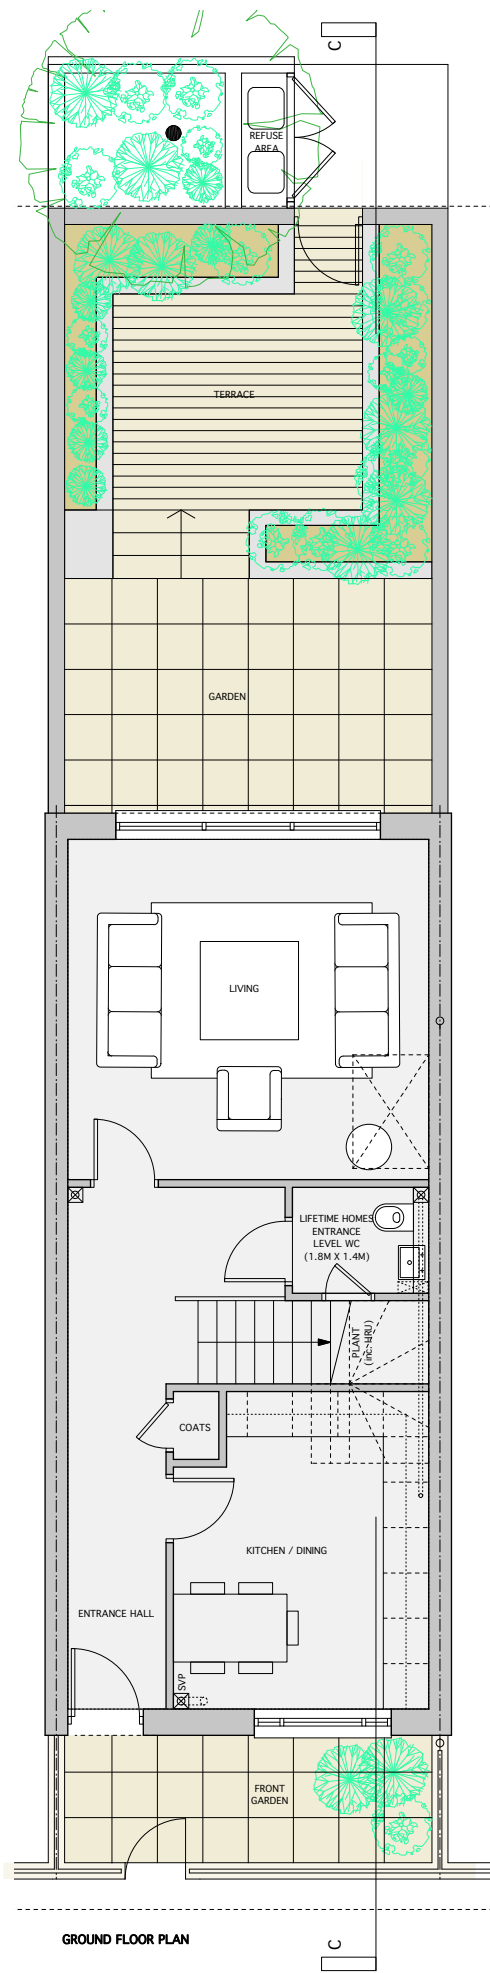

scale 1:50 @ A1
1:100 @ A3

04 Nov 2011