



Appendix 1

Example plan

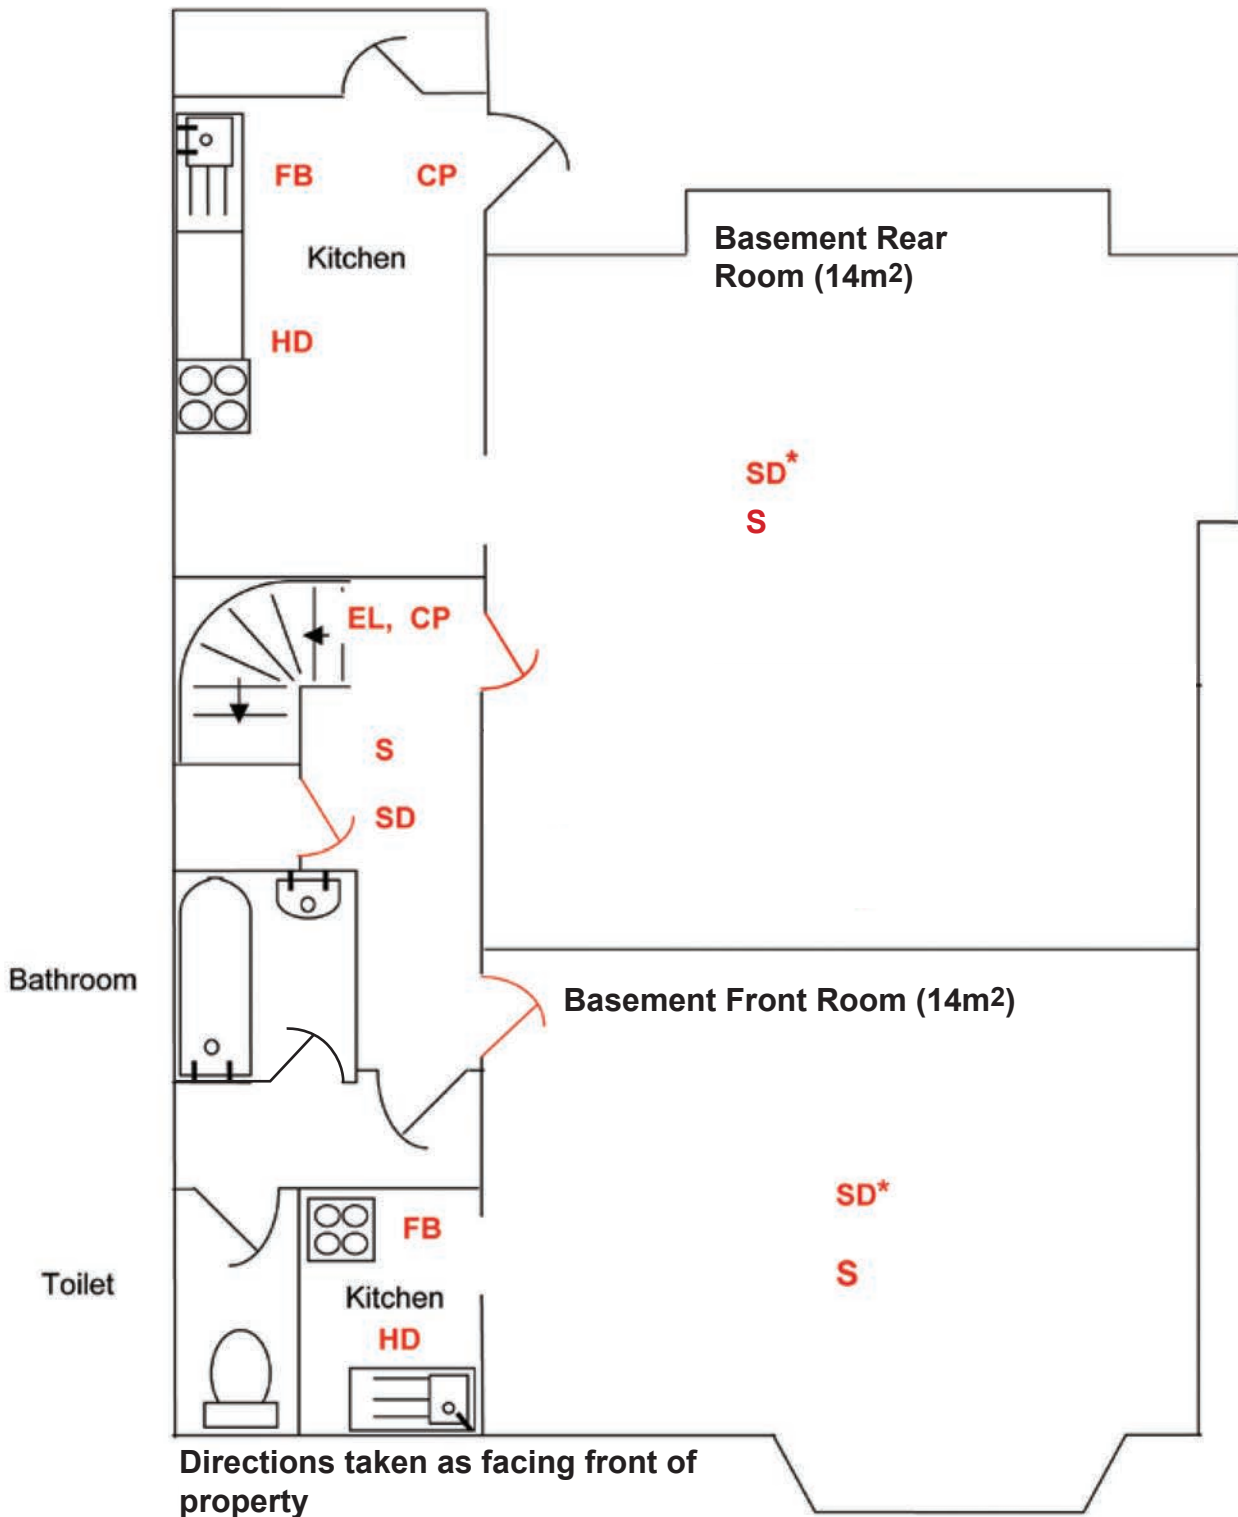


Directions taken as facing front of property

Address: 1 HMO STREET			
PAGE NO 1 of 3	FLOOR Basement	SCALE NONE or (1:50) or 1:100	DATE 1 Jan 2013

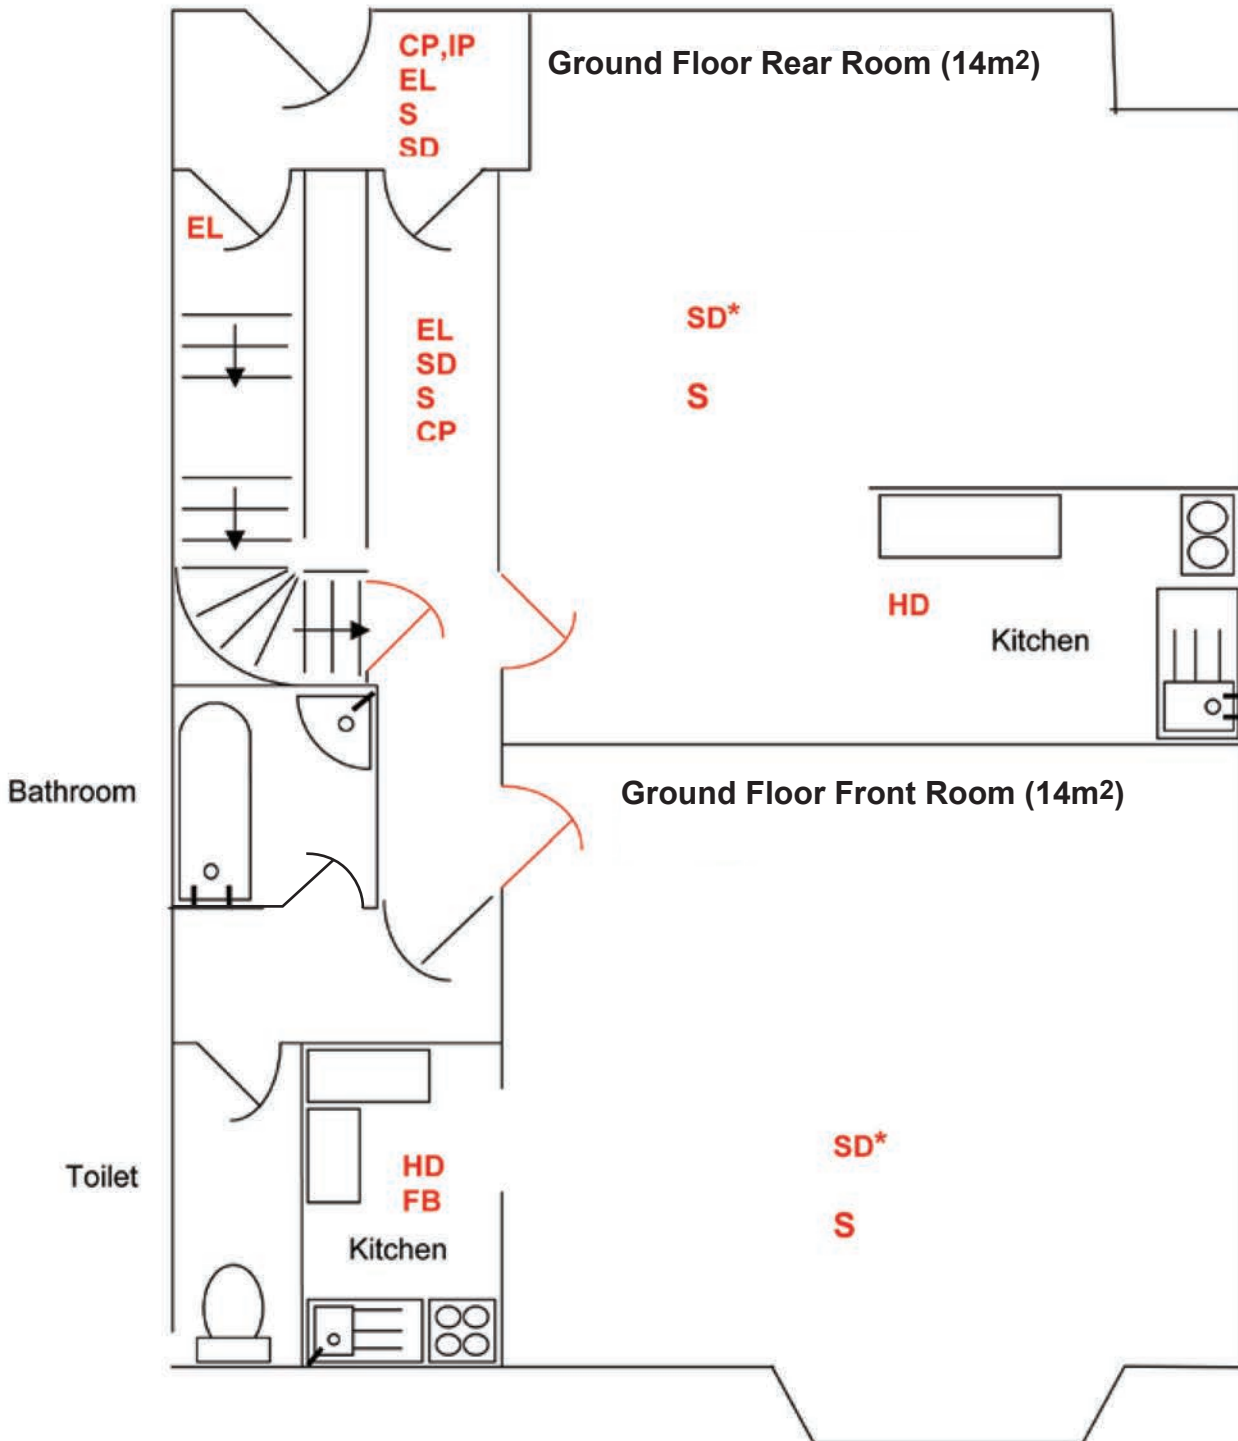



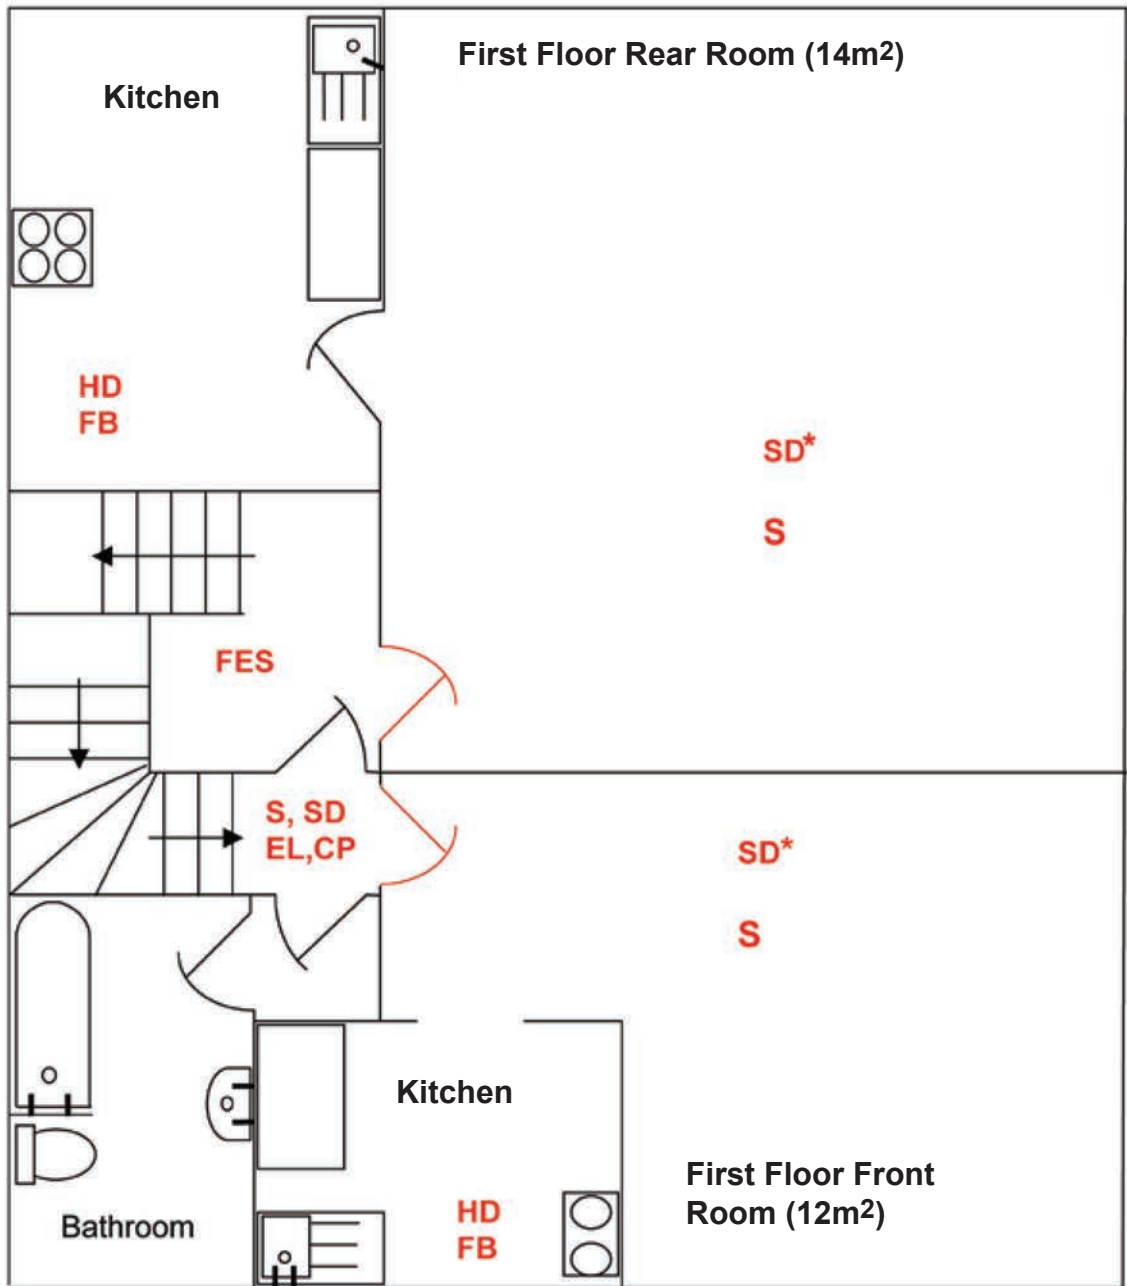
























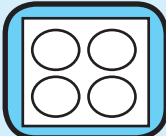


Address: 1 HMO STREET			
PAGE NO 2 of 3	FLOOR Ground	SCALE NONE or (1:50) or 1:100	DATE 1 Jan 2013



Address: 1 HMO STREET			
PAGE NO 3 of 3	FLOOR First	SCALE NONE or (1:50) or 1:100)	DATE 1 Jan 2013

Key to symbols used on the plan

		Alarm System Instrument Panel
		Smoke Detector
		Heat Detector
		Non-Interlinked Smoke Alarm
		Alarm Sounder
		Call Point
		Emergency Lighting Luminaire
		Fire Blanket
		Fire Extinguisher
		30 Minute Fire Resistant Door
		Cooker
		Toilet
		Wash hand basin
		Sink and drainer
		Bath